

39/94

Snitt A

Fasade Øst

St

Fasade Nord

Fasade Vest

Støttemur 1,0 meter fra grense

BYA totalt :
700m²

105,5 m²

116,1 m²

208,4 moh

A
BYA 140,0²

22,0 m²

7,4 m²

16,9 m²

209,4 moh

75,6 m²

208,4 moh

B
BYA 140,0²

22,0 m²

7,4 m²

16,9 m²

208,4 moh

75,7 m²

208,0 moh

C
BYA 140,0²

22,0 m²

7,4 m²

16,9 m²

208,2 moh

70,8 m²

207,7 moh

D
BYA 140,0²

22,0 m²

7,4 m²

16,9 m²

207,9 moh

59,6 m²

207,6 moh

E
BYA 140,0²

22,0 m²

7,4 m²

16,9 m²

Fasade Sør

Gangsti

Uteareal
626,6 m²

207,4 moh

Ballplass

206,7 moh

Hukesstativ

206,6 moh

Fasade Vest

Tomt eksisterende
2 457,9 m²

36

Fasade Øst

39/20

Snitt A


Stokkåsen

Fasade Sør

Snitt C


Snitt B



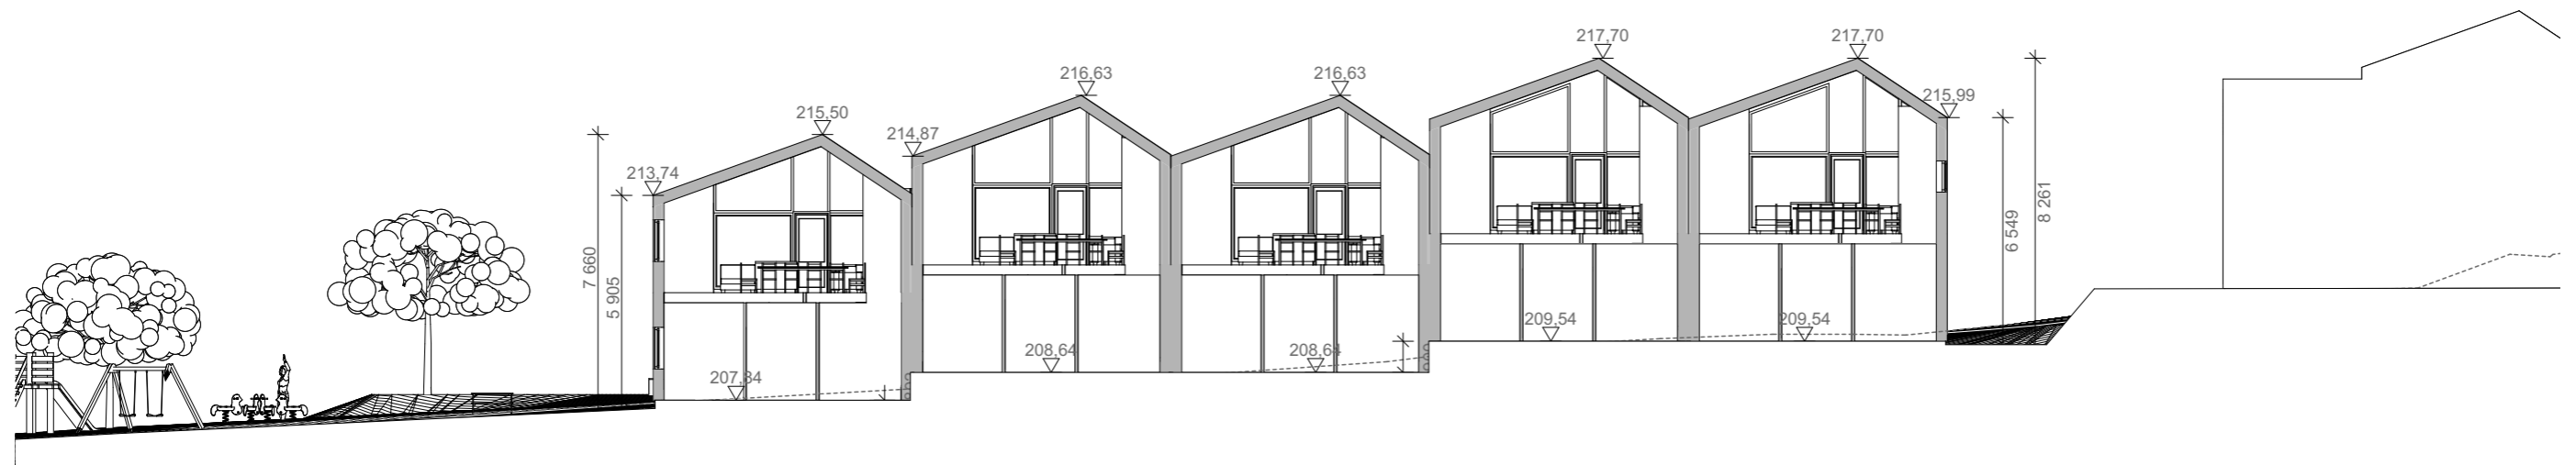


Snitt A

1:200

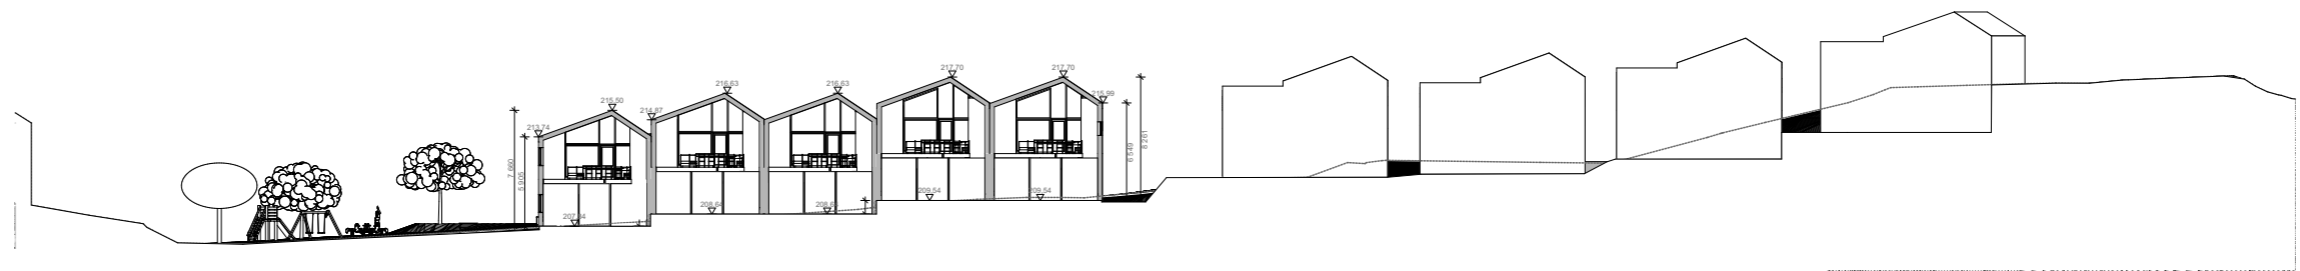


Snitt A

1:500

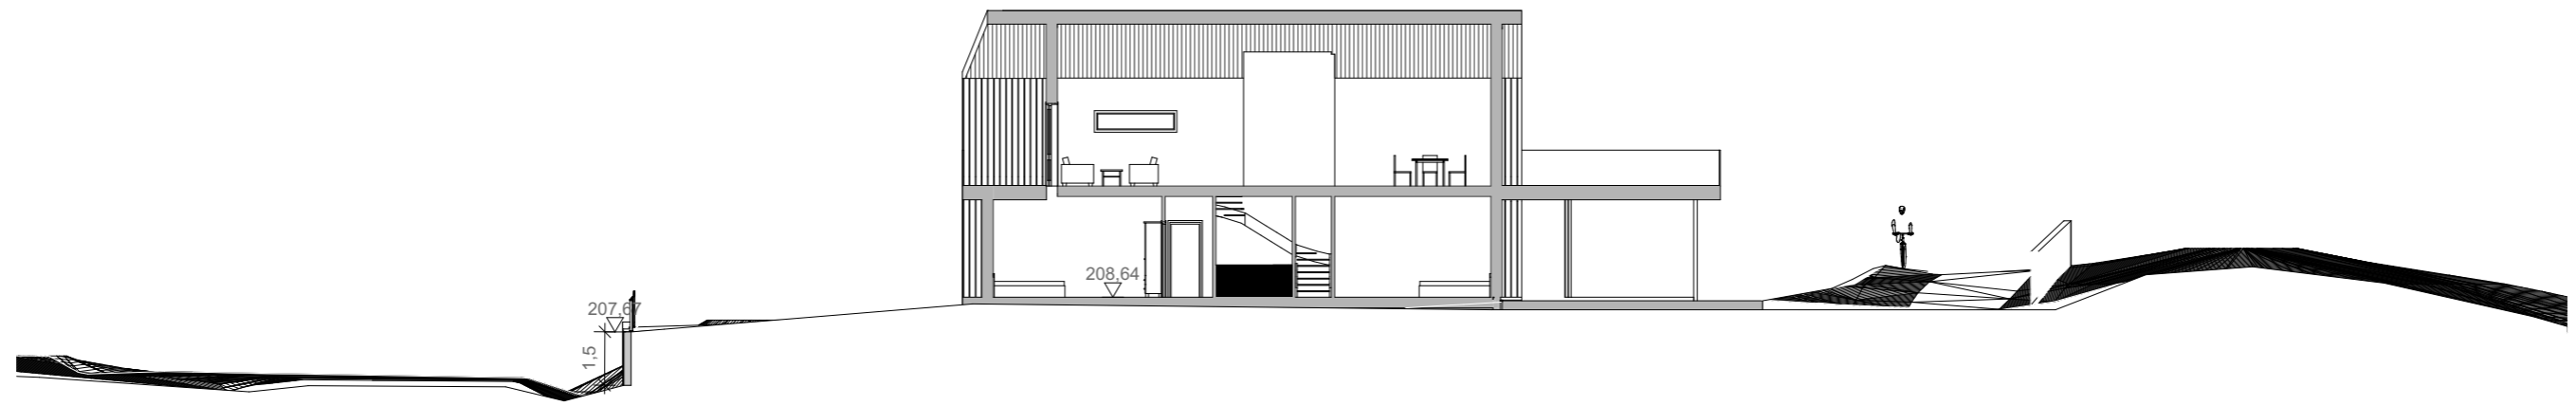


Snitt B

1:200

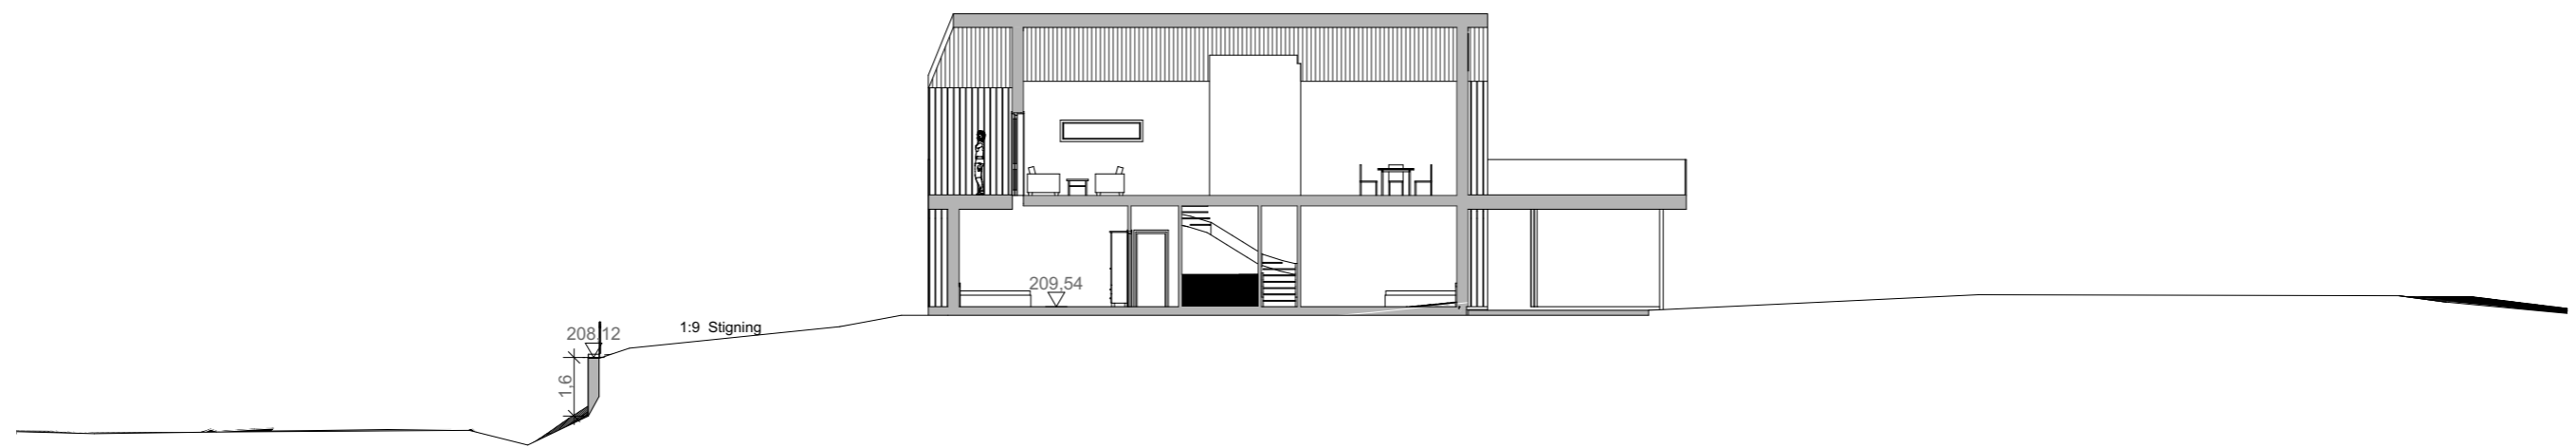


Snitt C

1:200

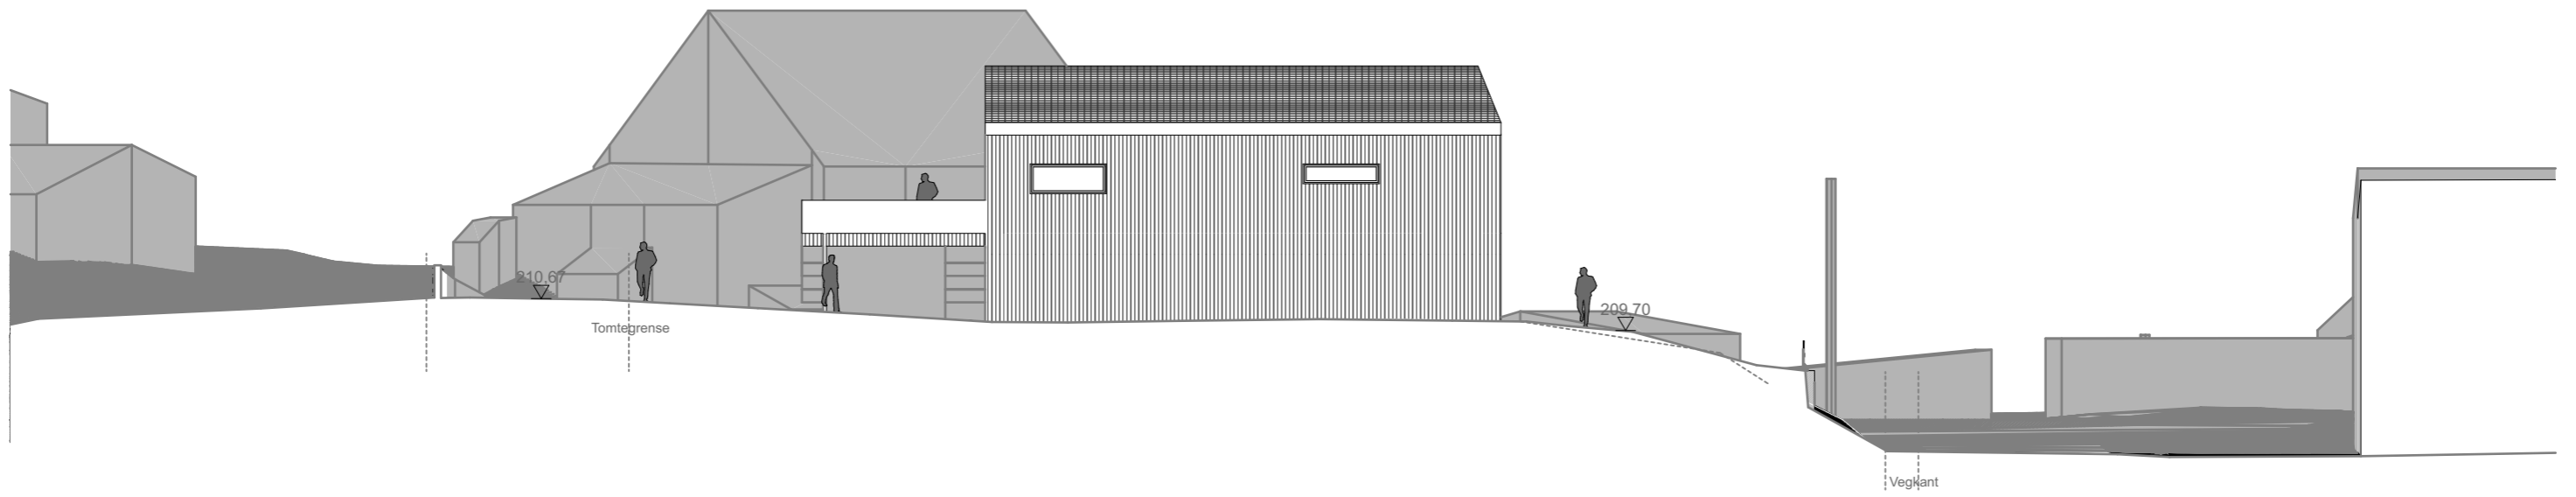

Fasade Nord

1:200

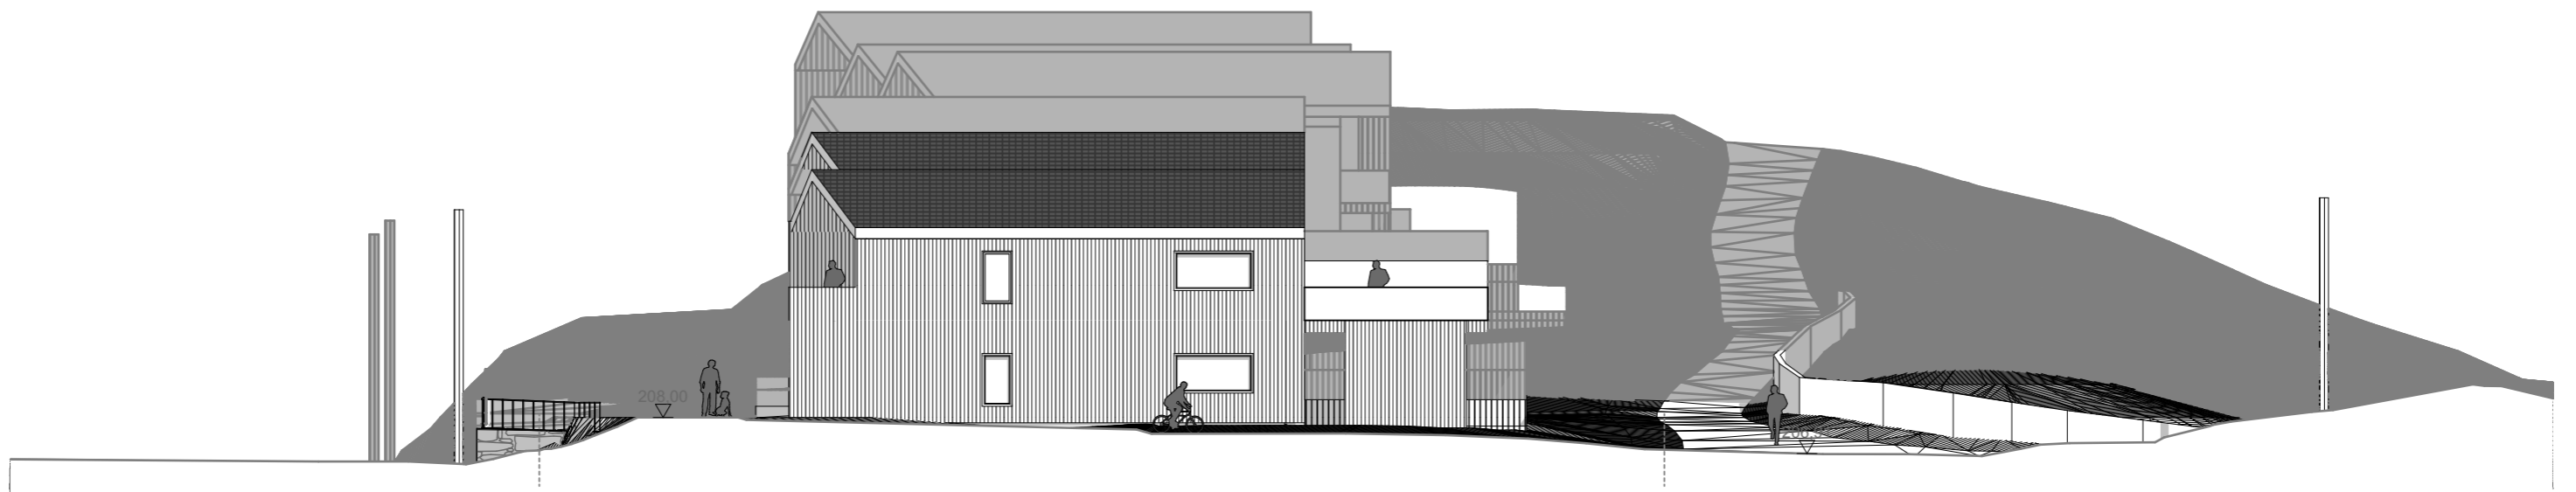


Fasade Sør


1:200



Fasade Vest

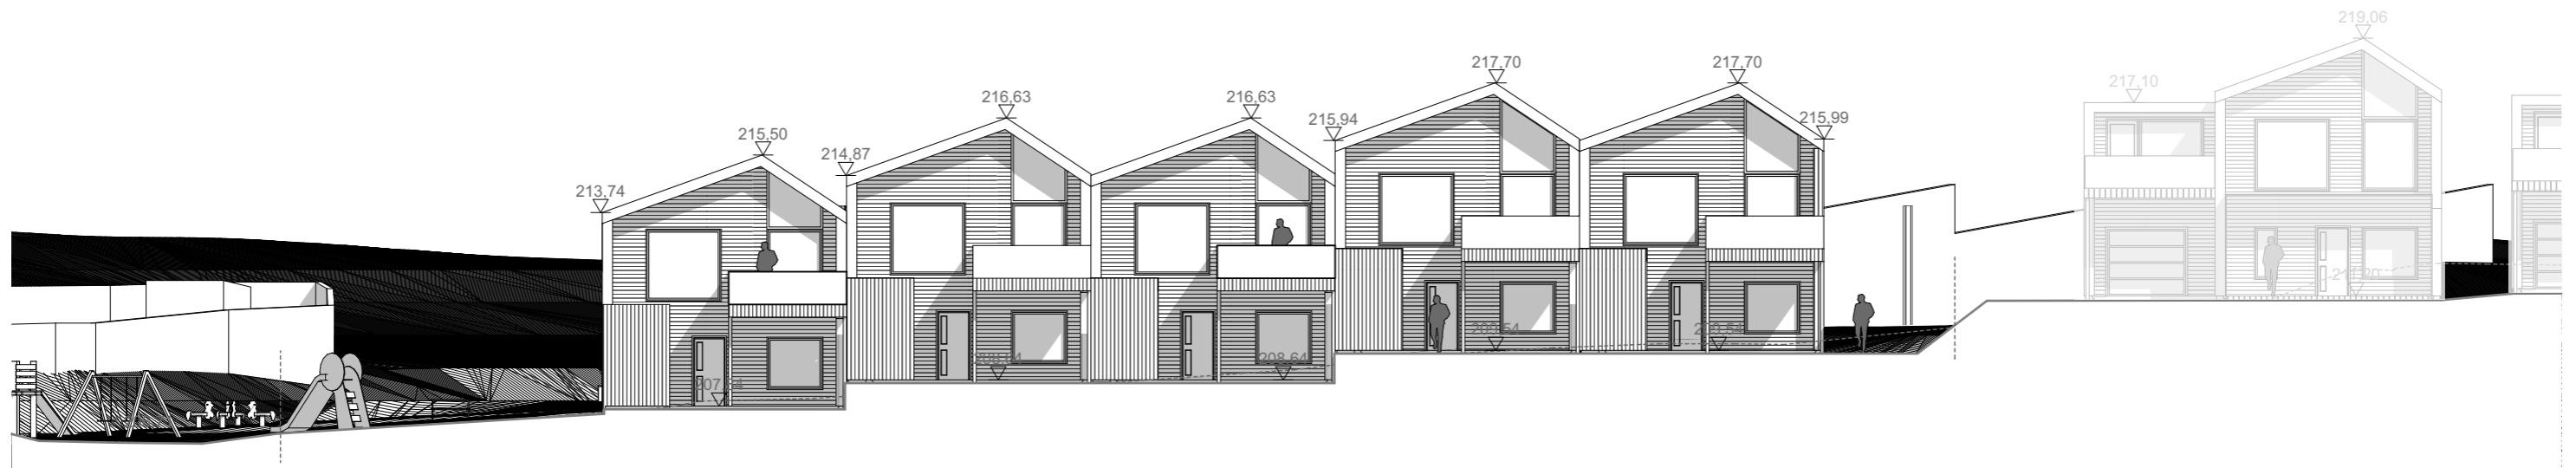


Fasade Øst

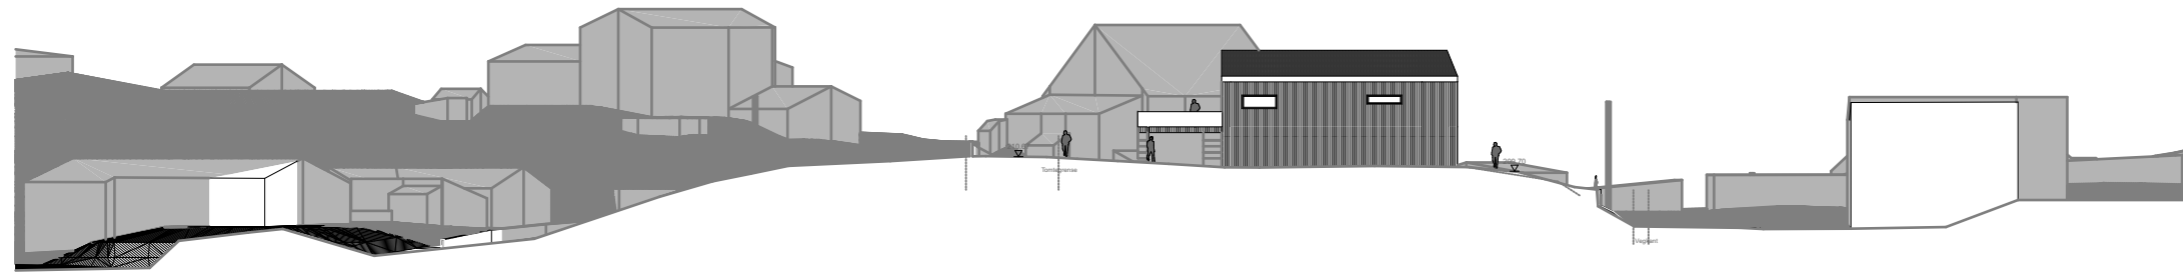

Fasade Nord

1:500

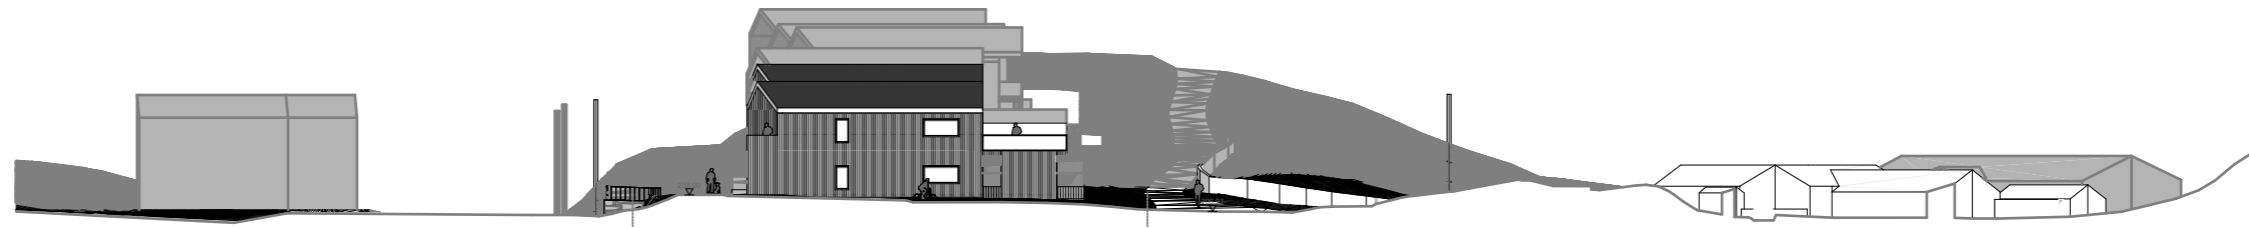


Fasade Sør

1:500




Fasade Vest

1:500

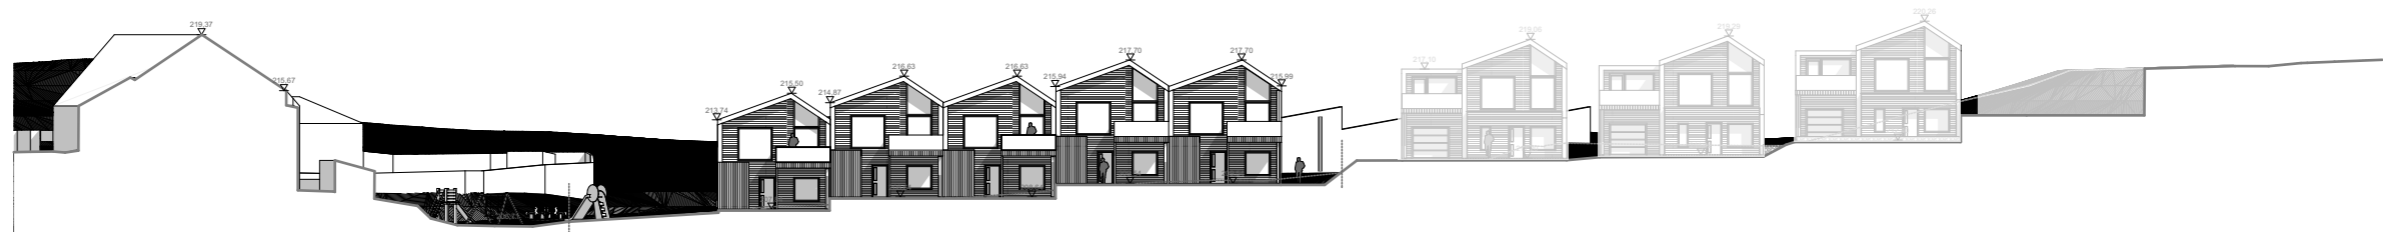


Fasade Øst


1:500

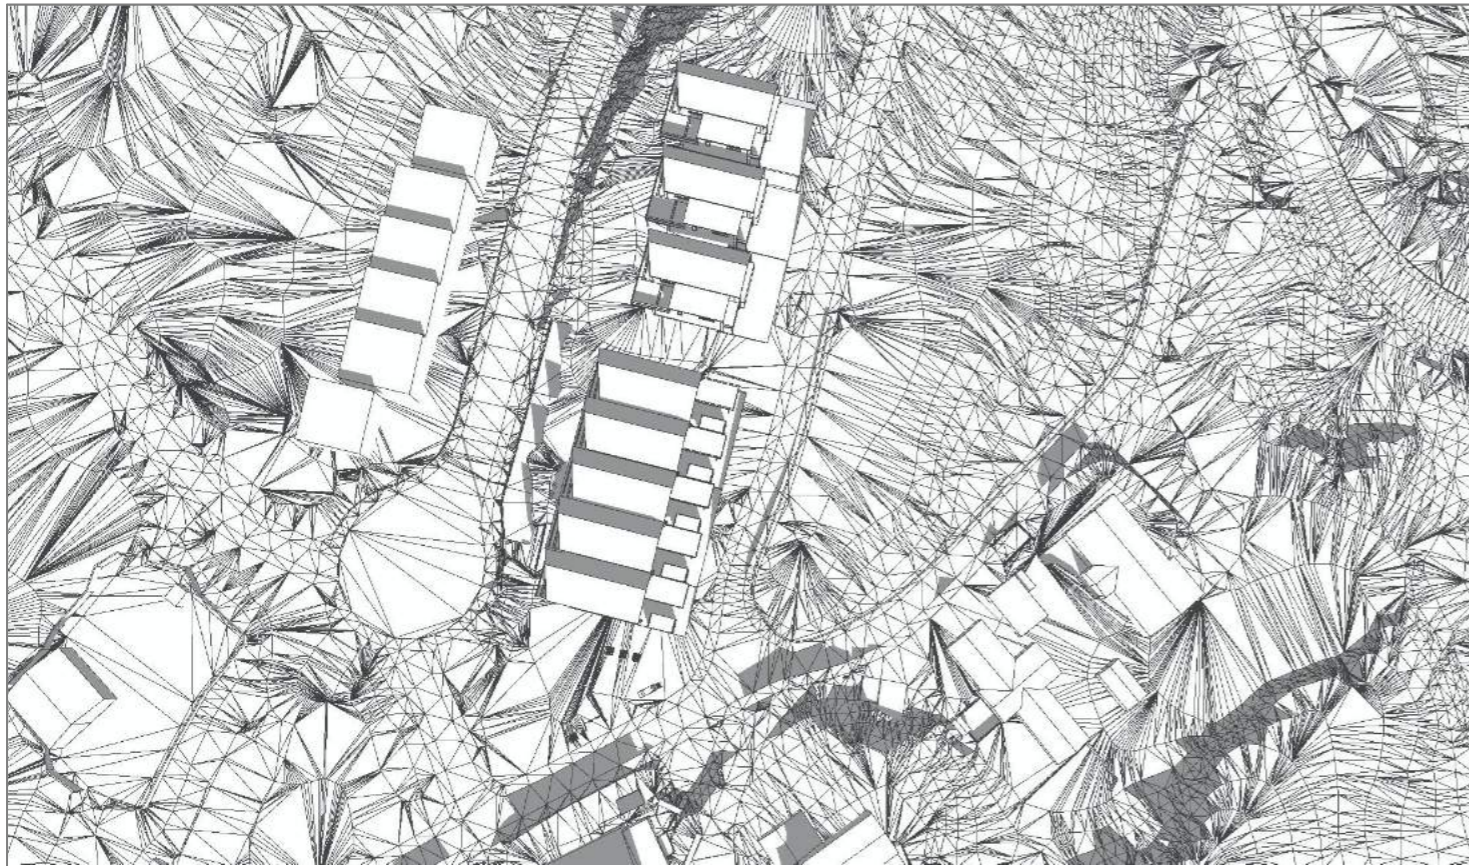


21. mars 12:00

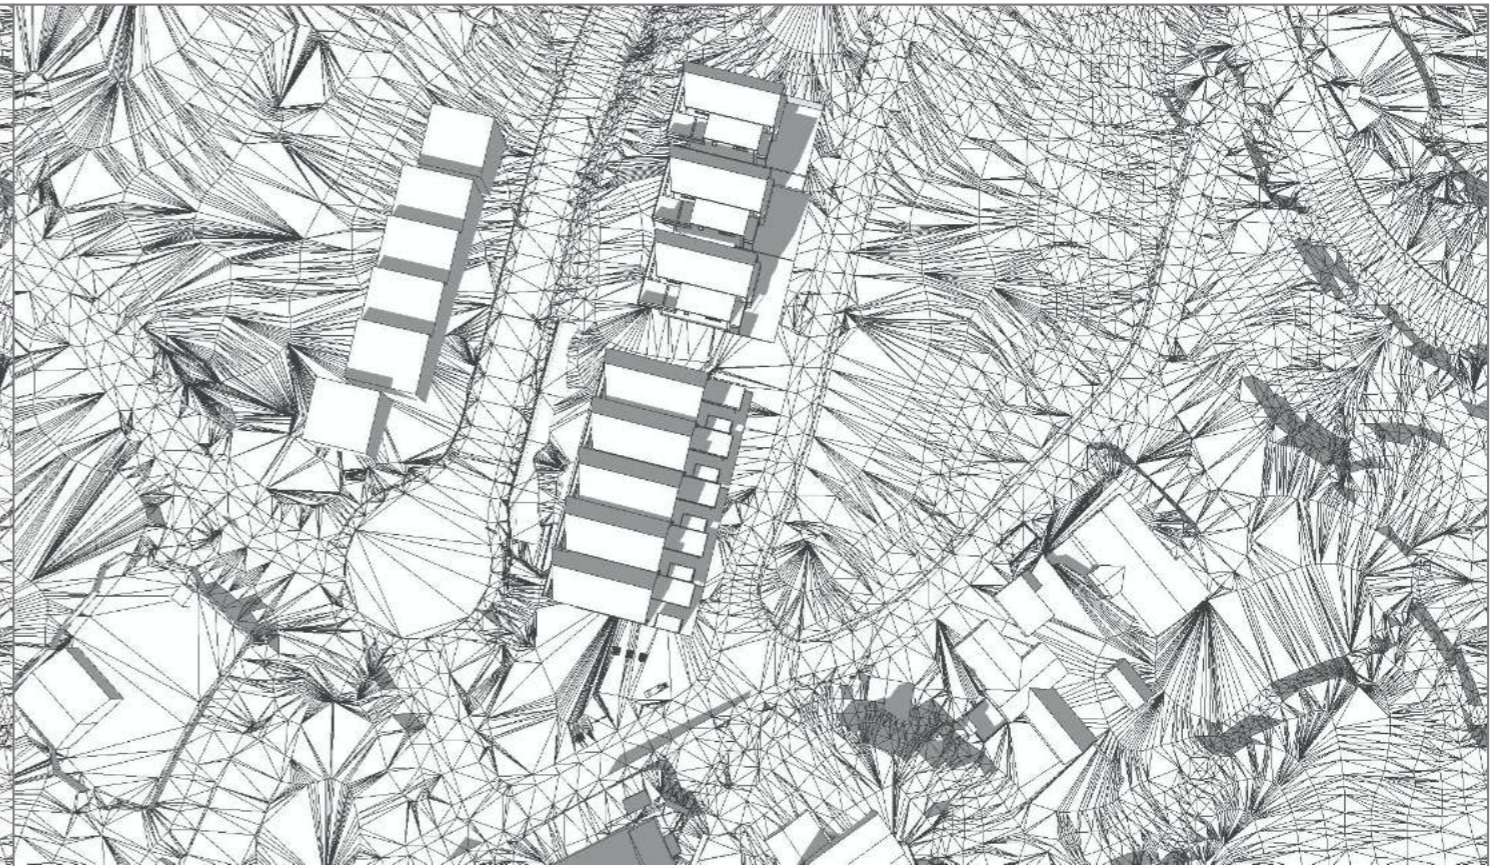


21. mars 15:00

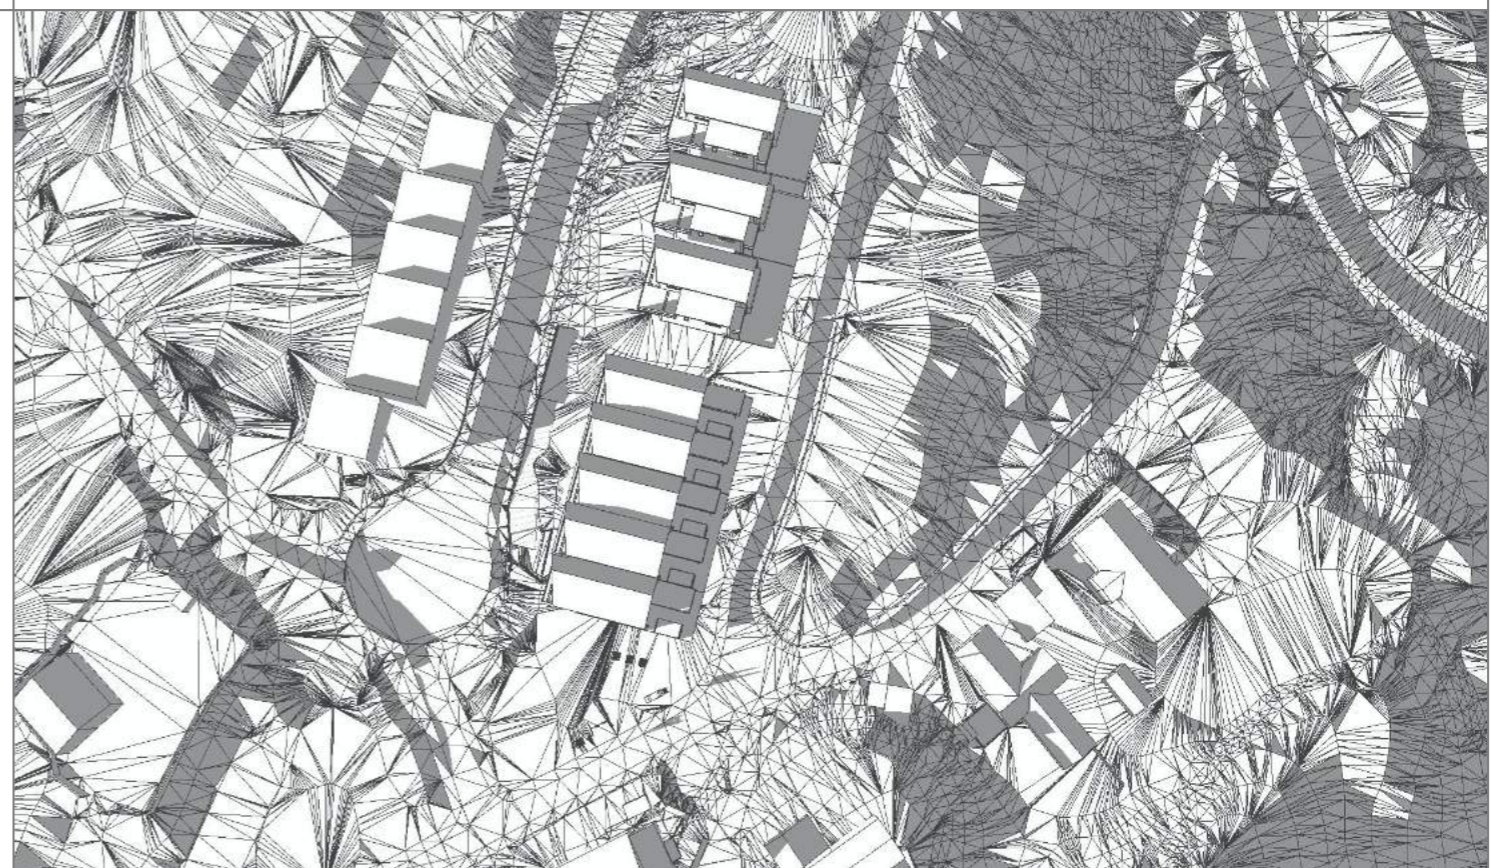



21. mars 18:00

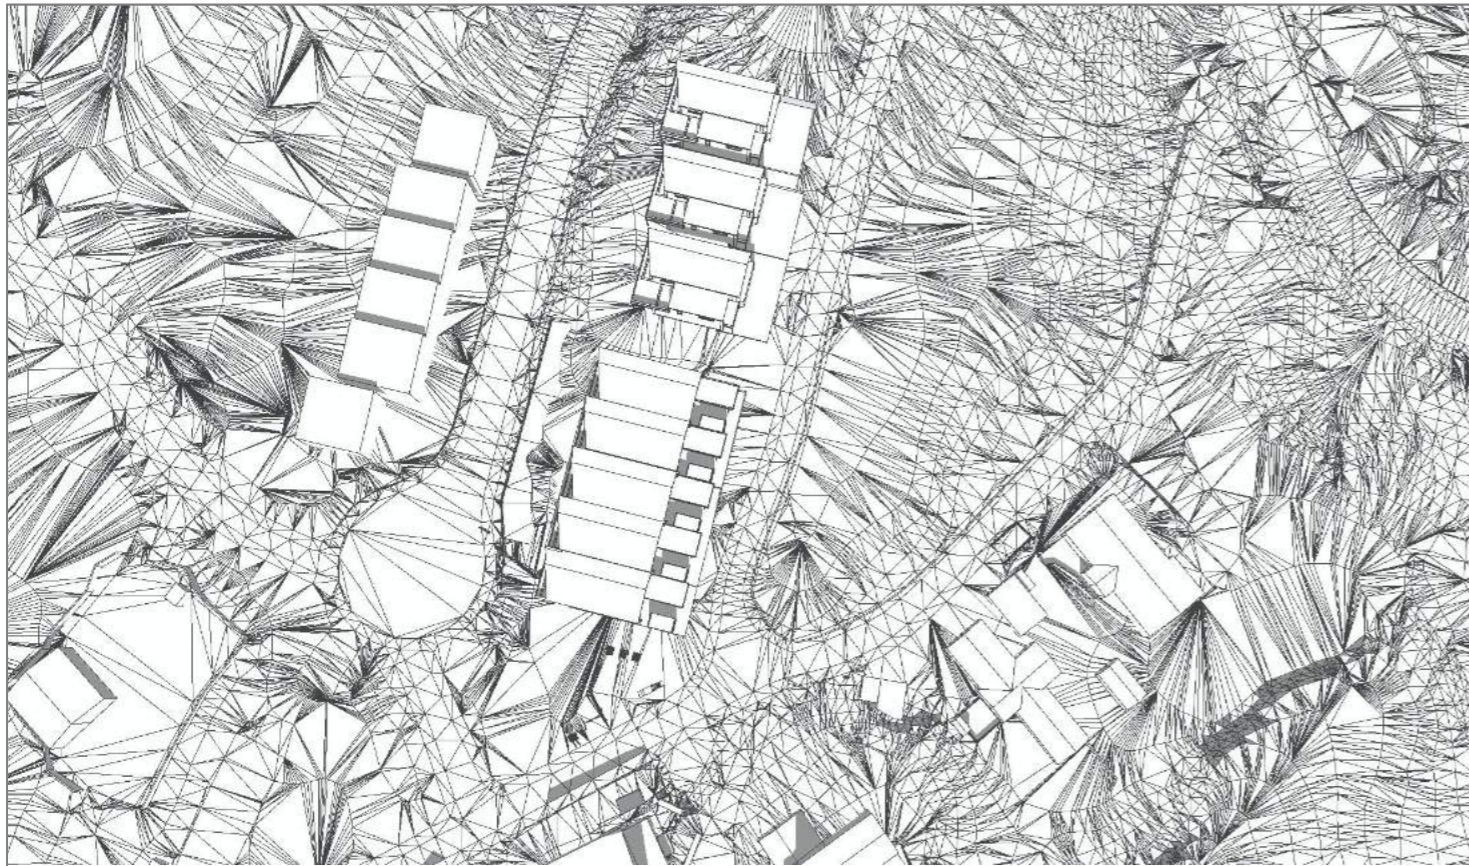


22. april 12:00

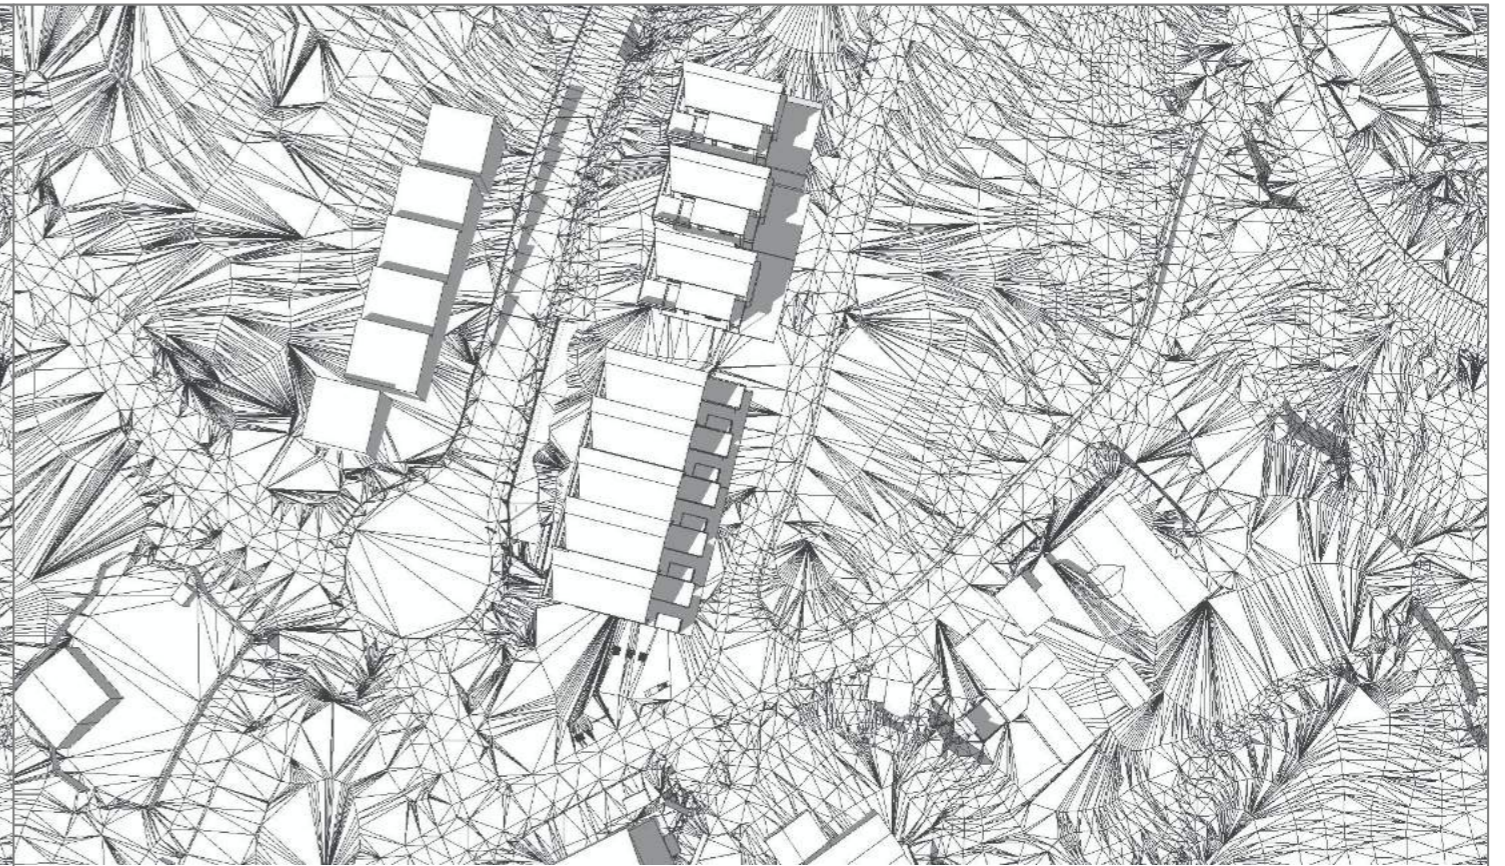


21. april 15:00

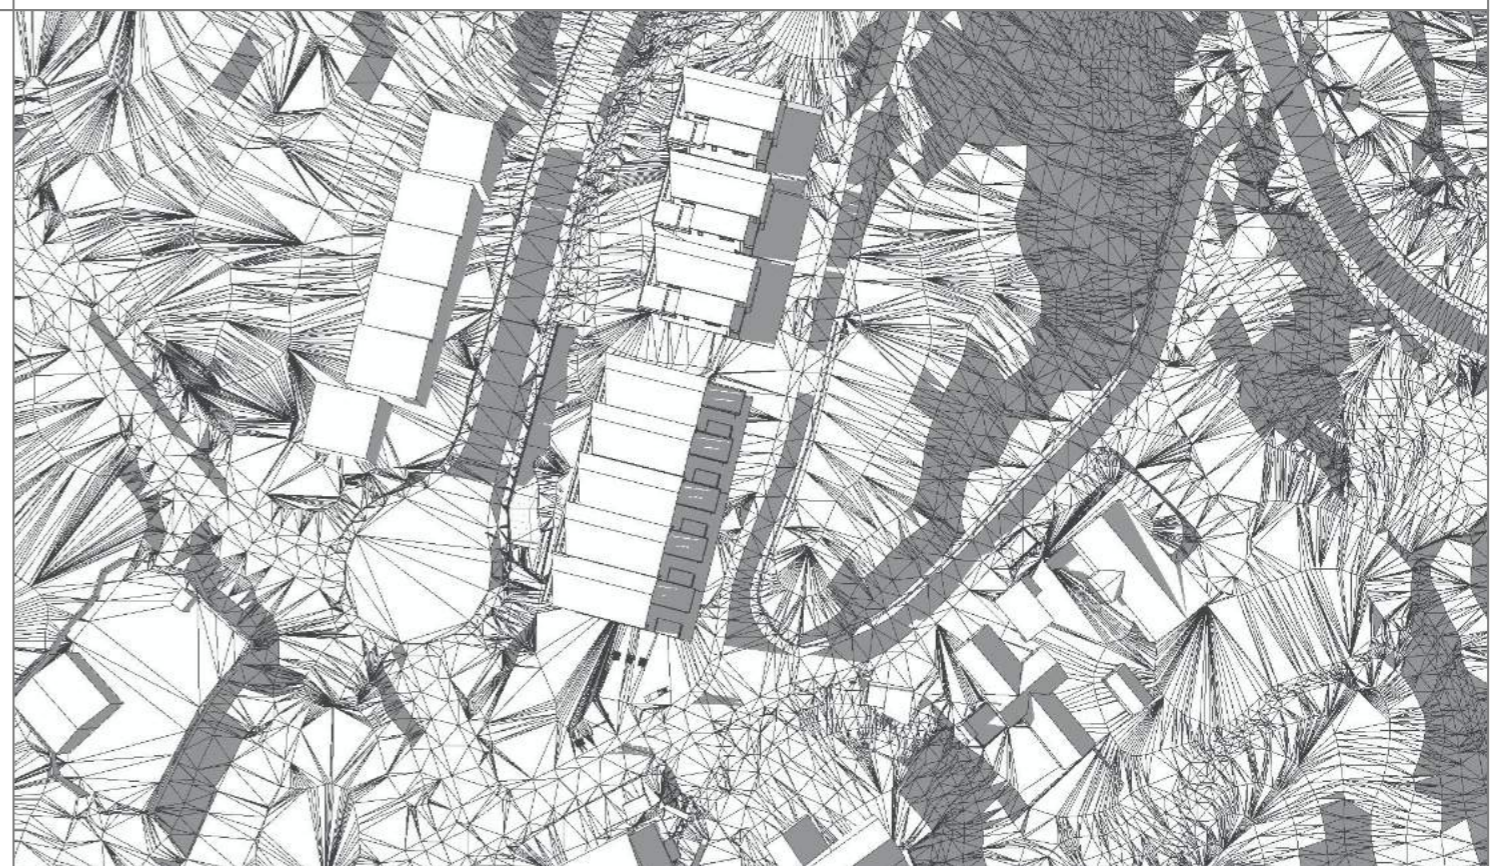 


21. april 18:00

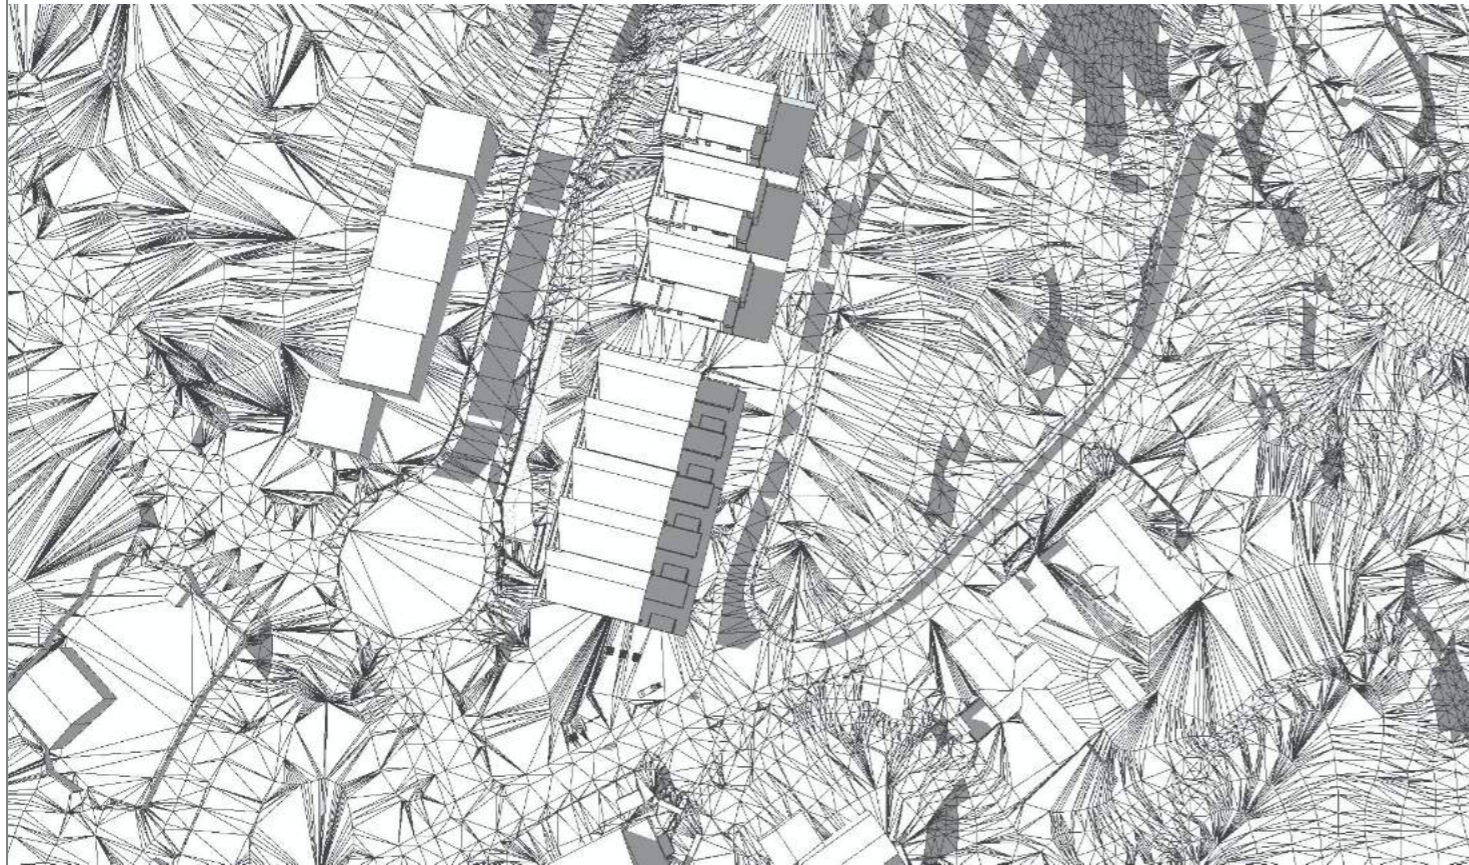


23. juni 18:00

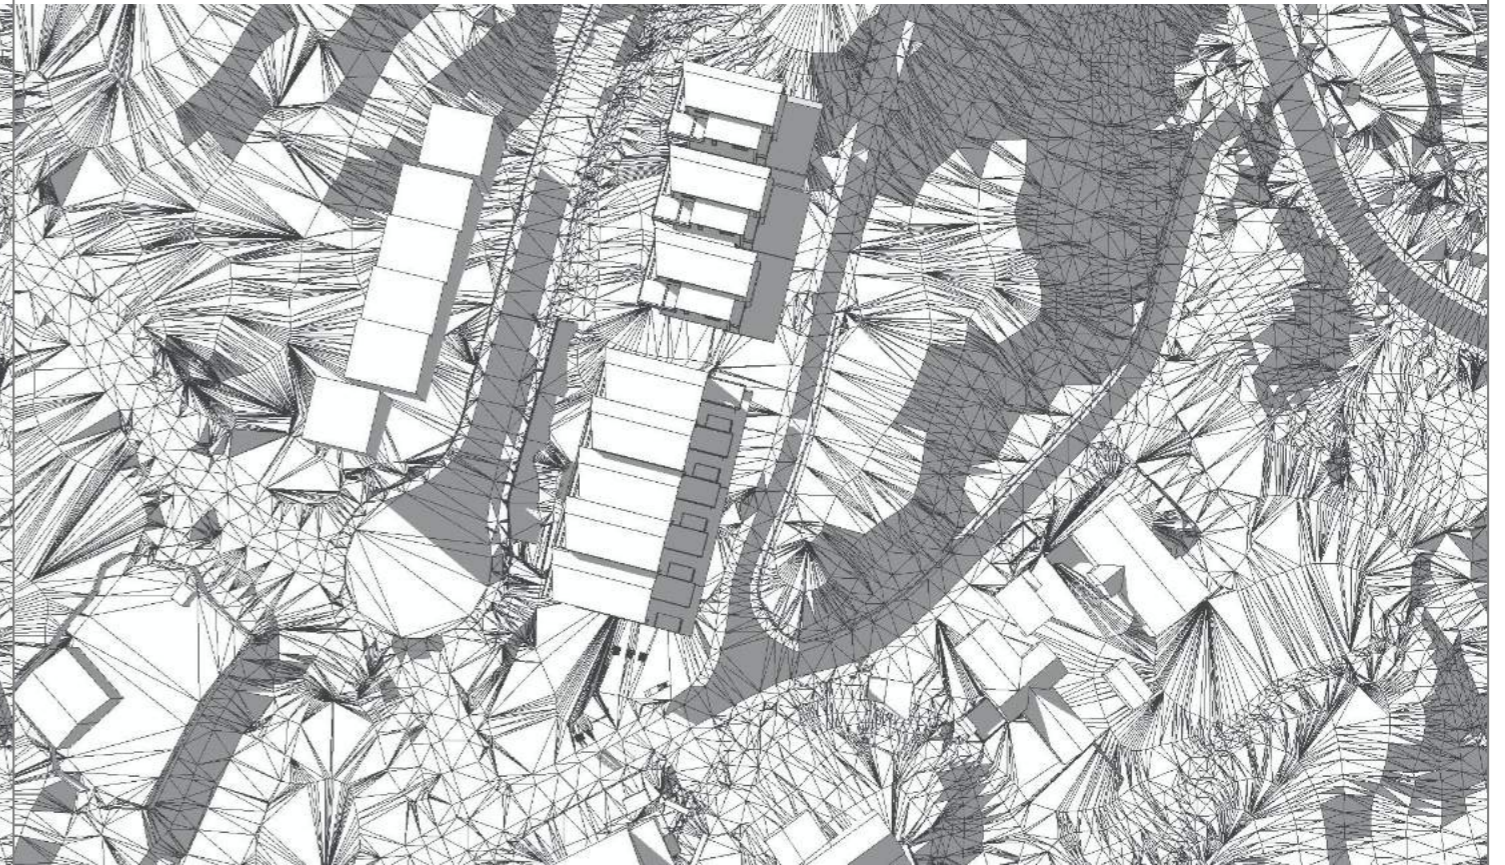


23. juni 20:00

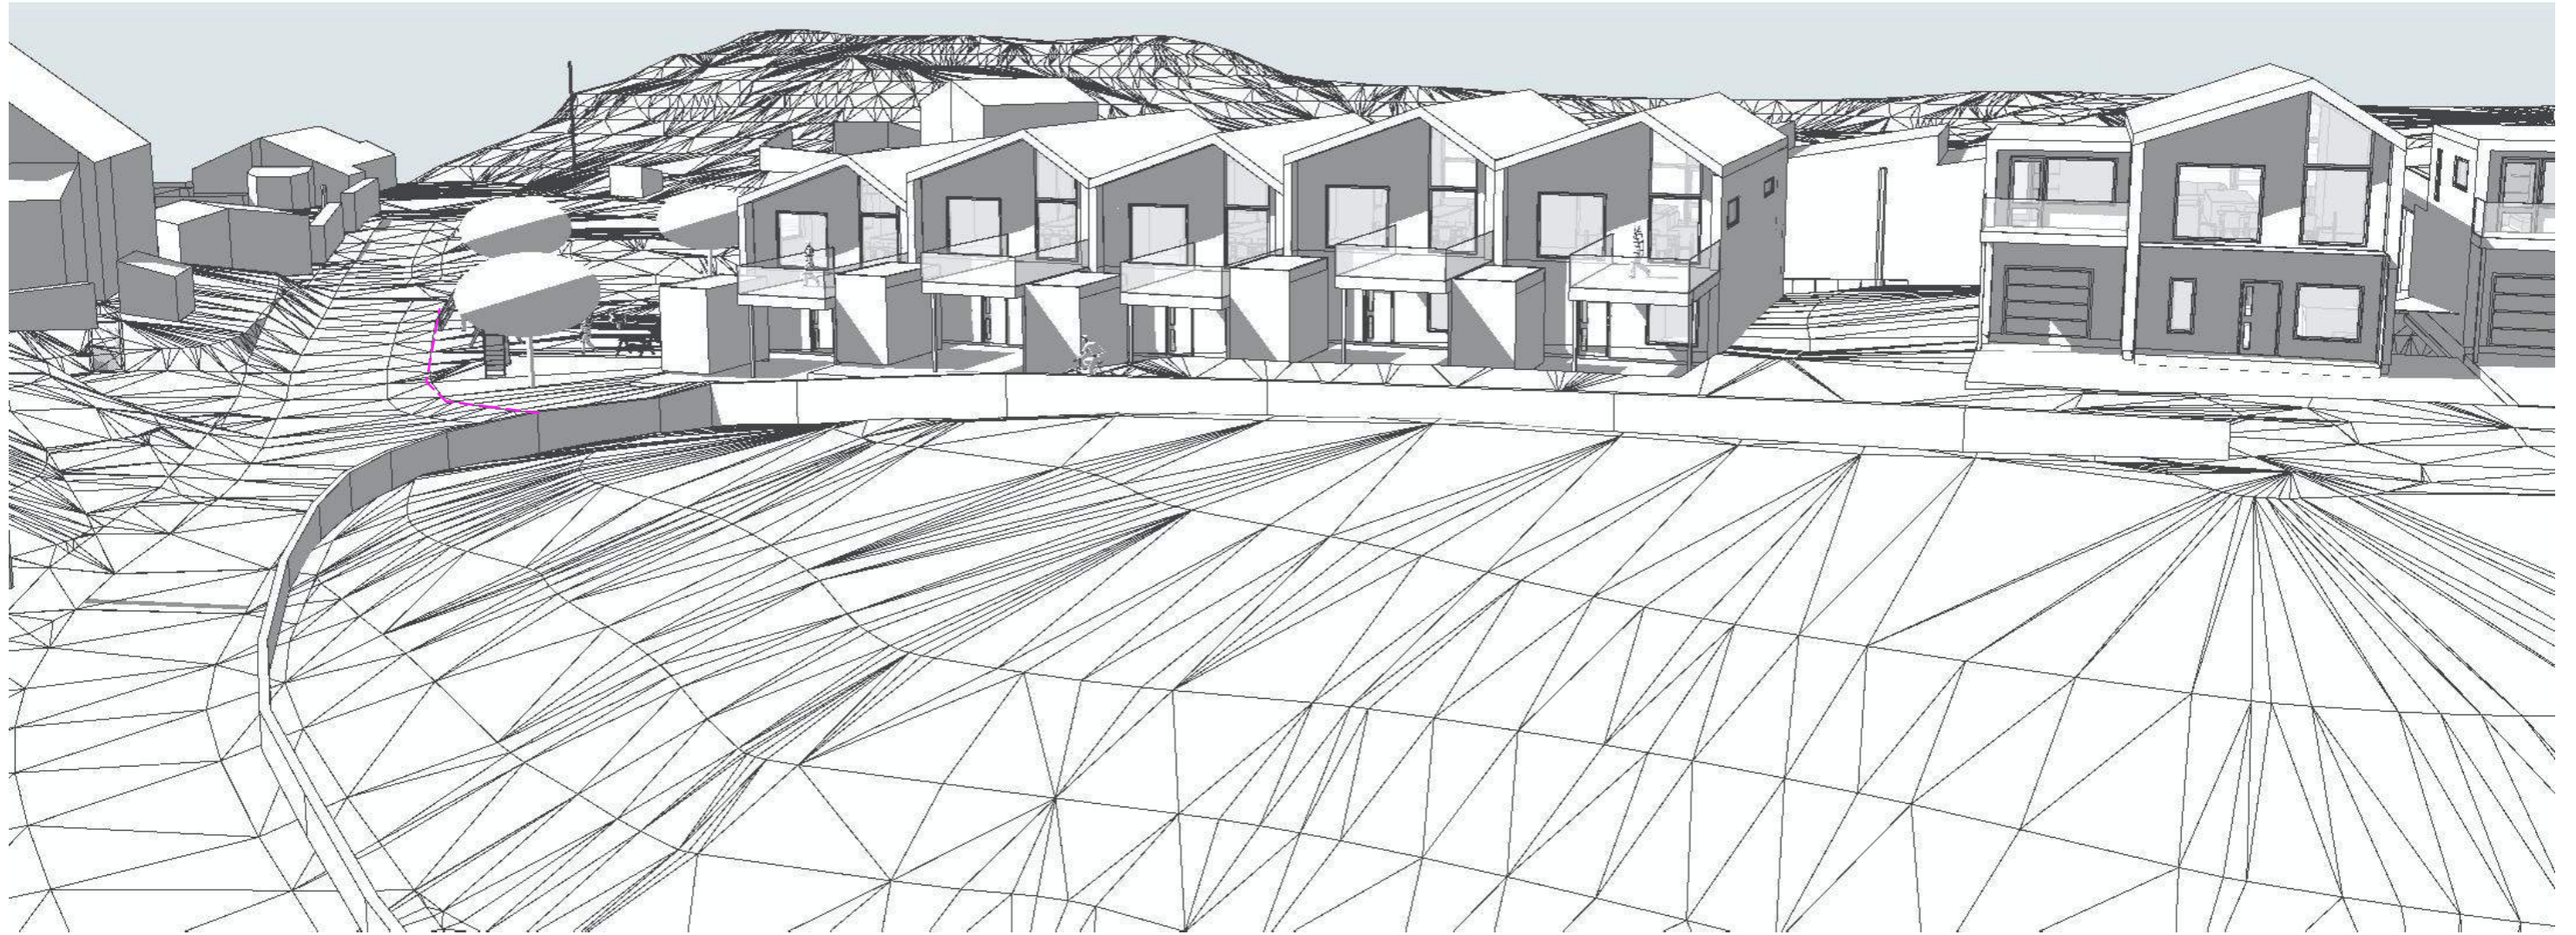


Perspektiv Nord-øst

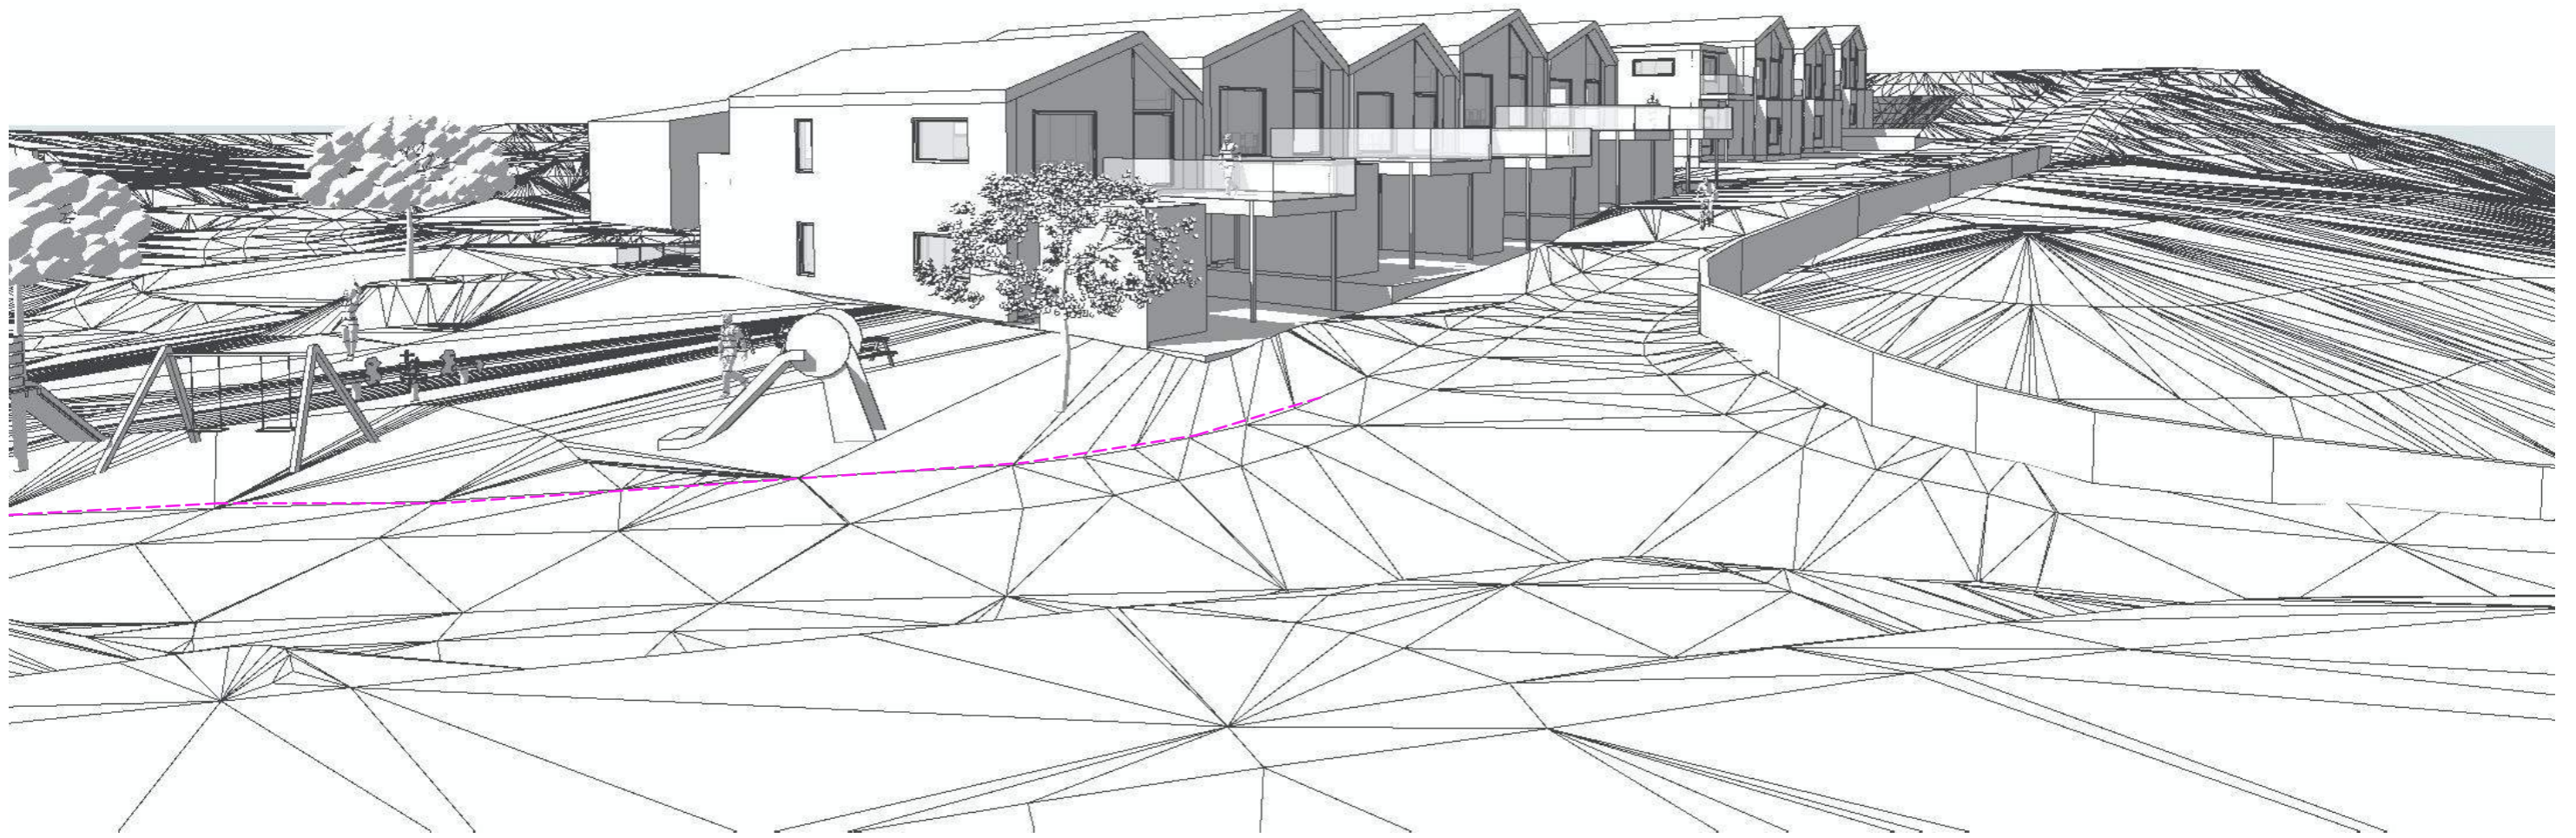


Perspektiv Sør-øst

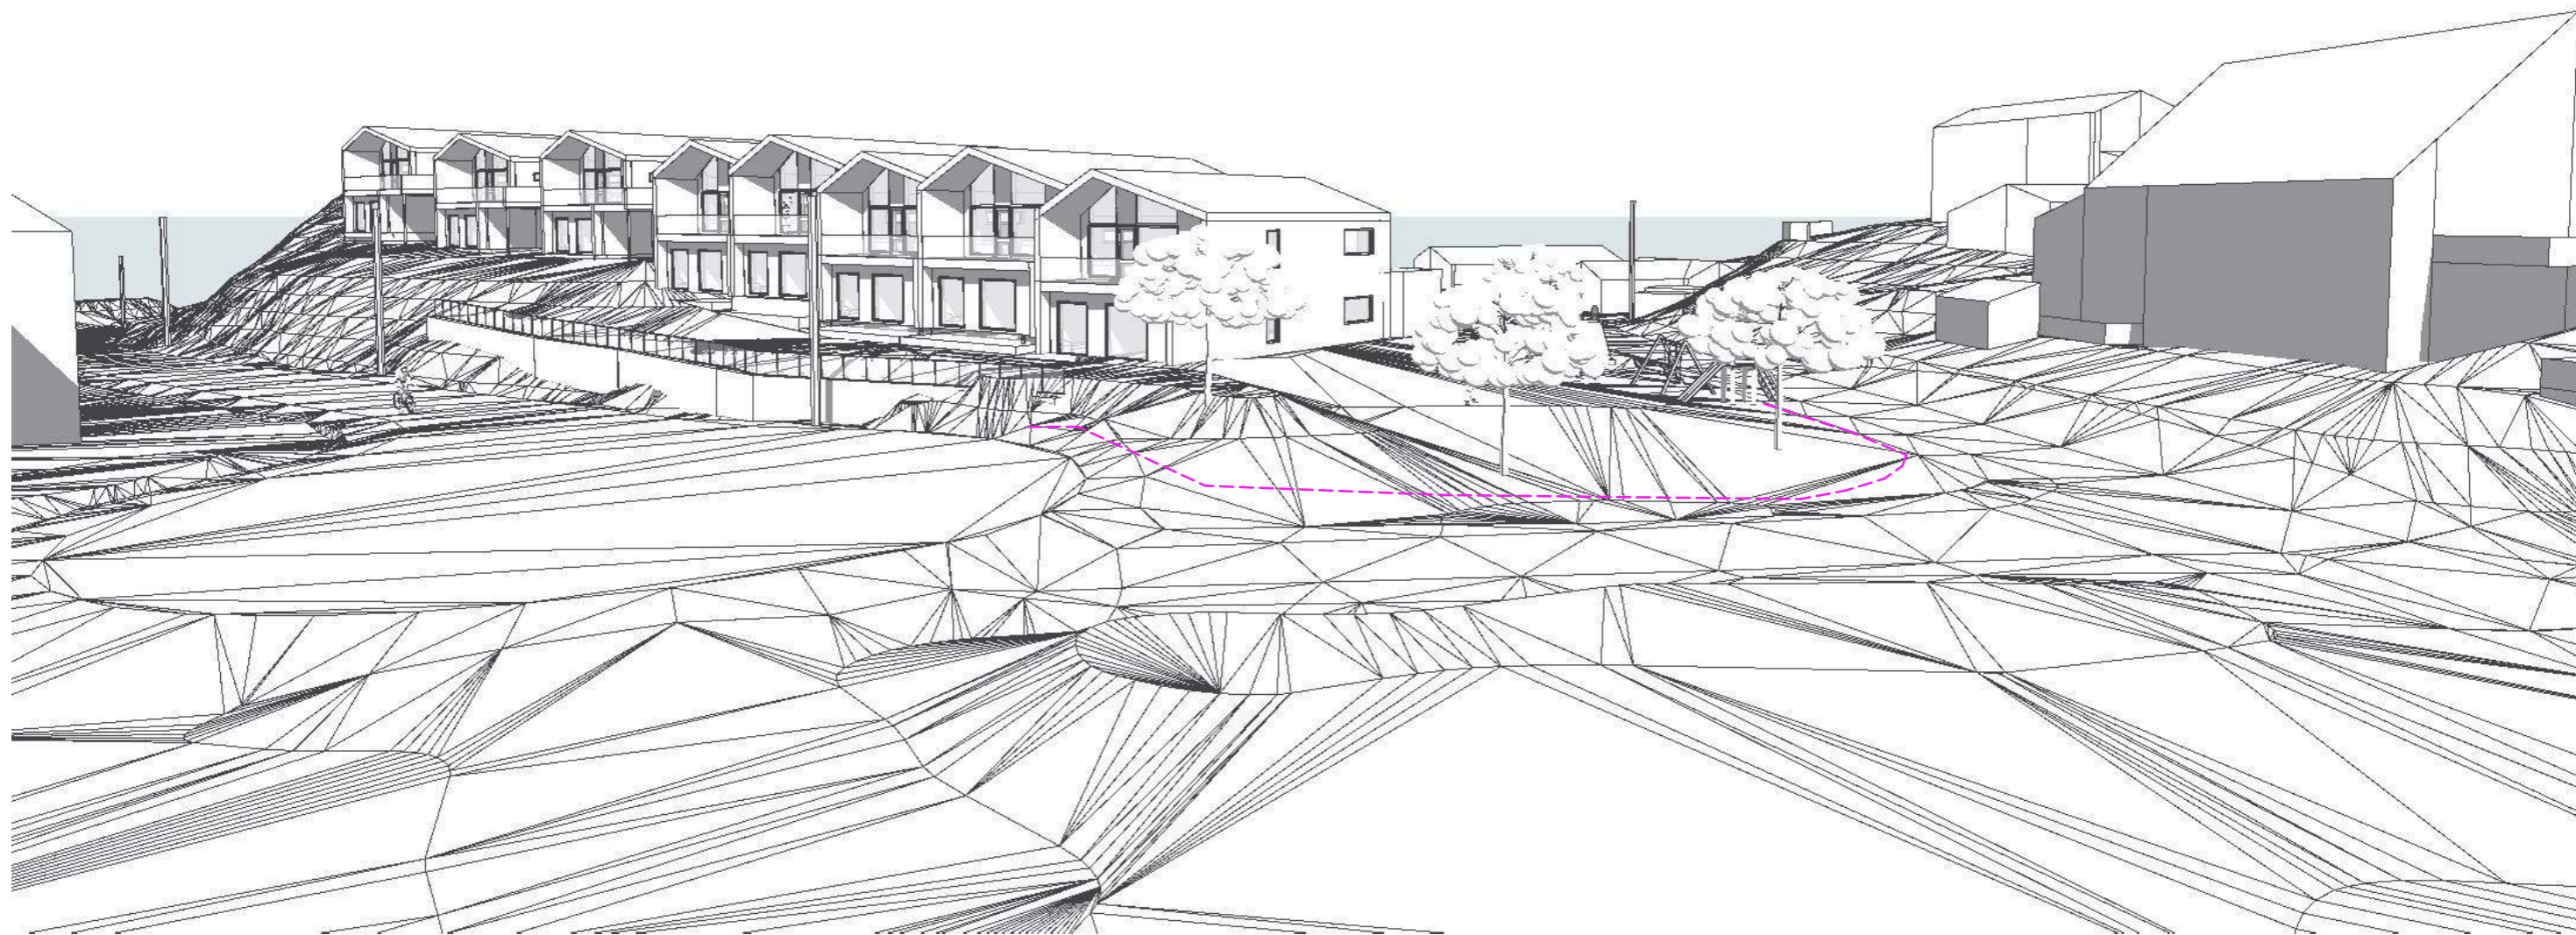


Perspektiv Sør-vest

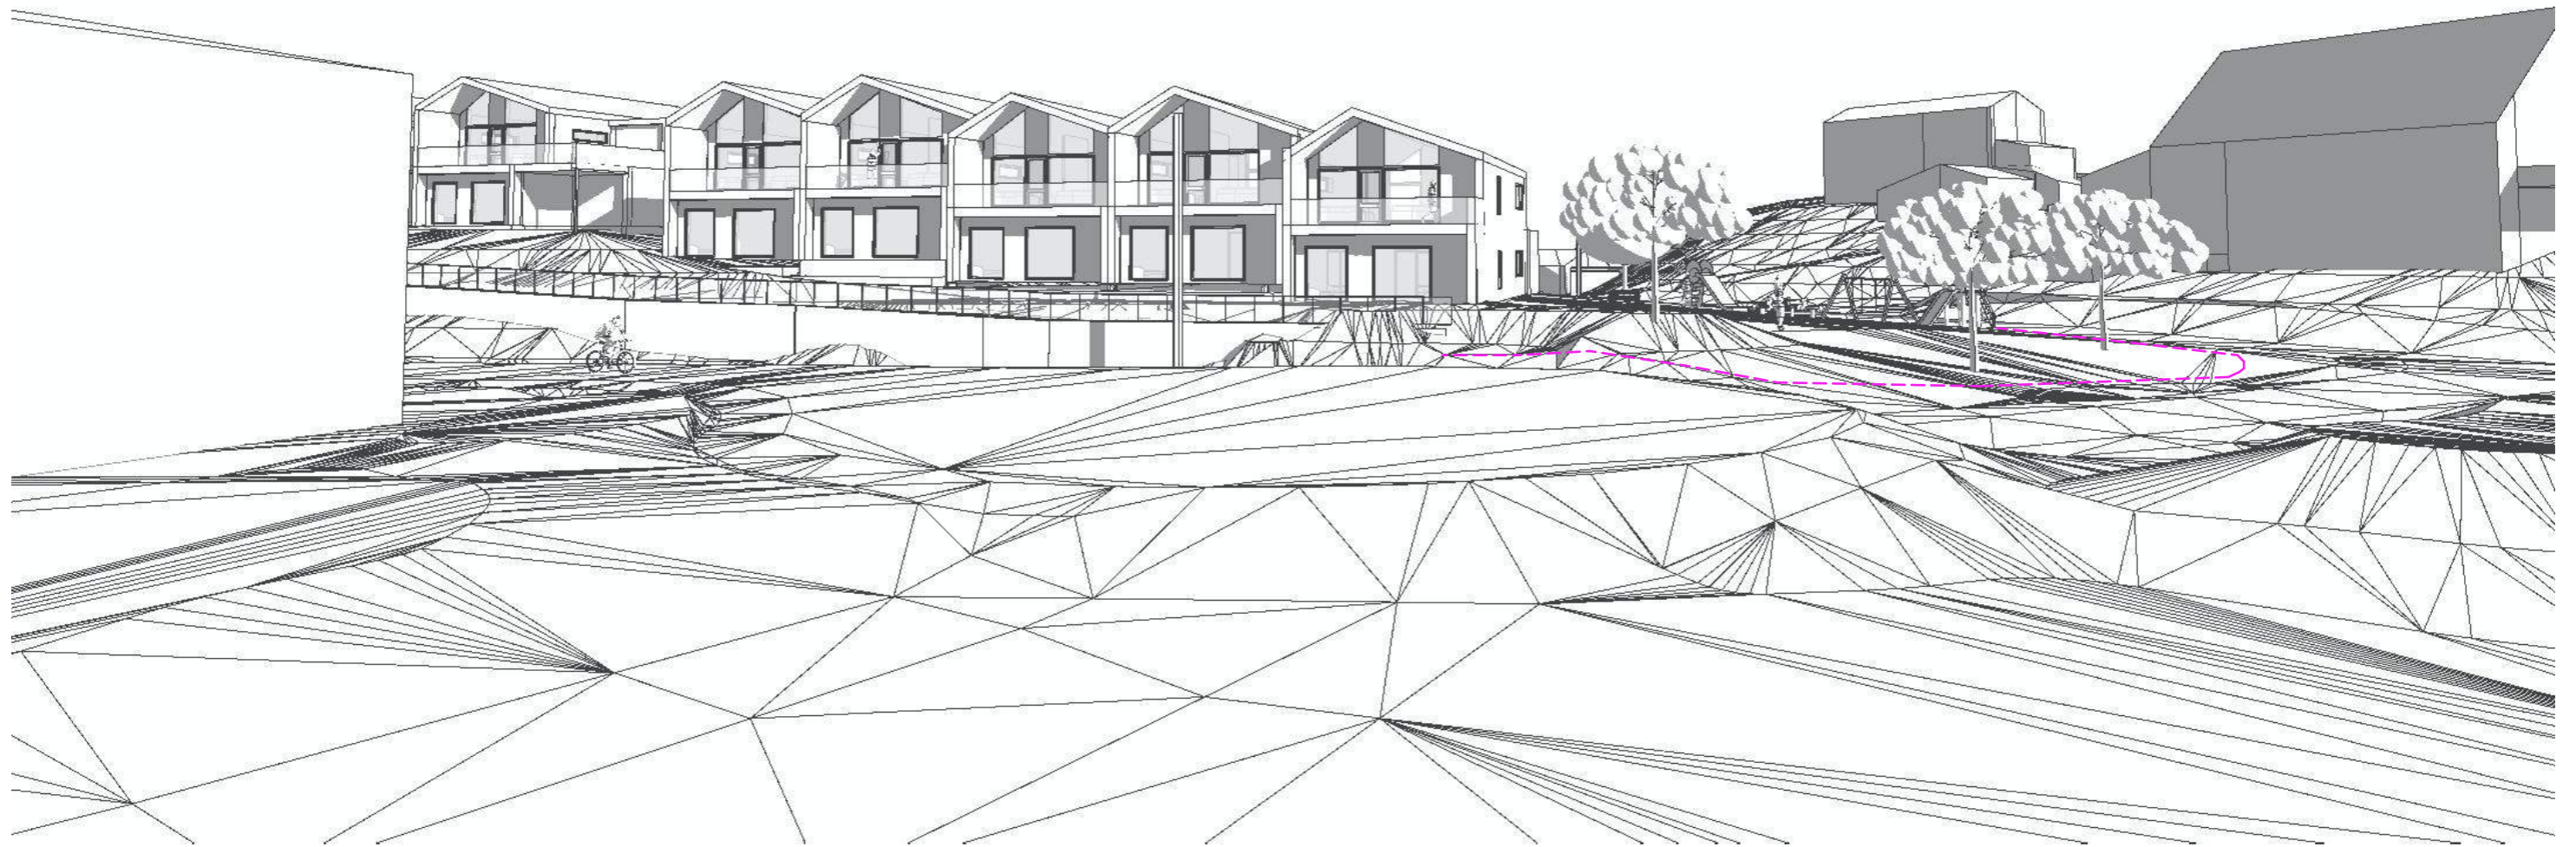


Perspektiv Vest

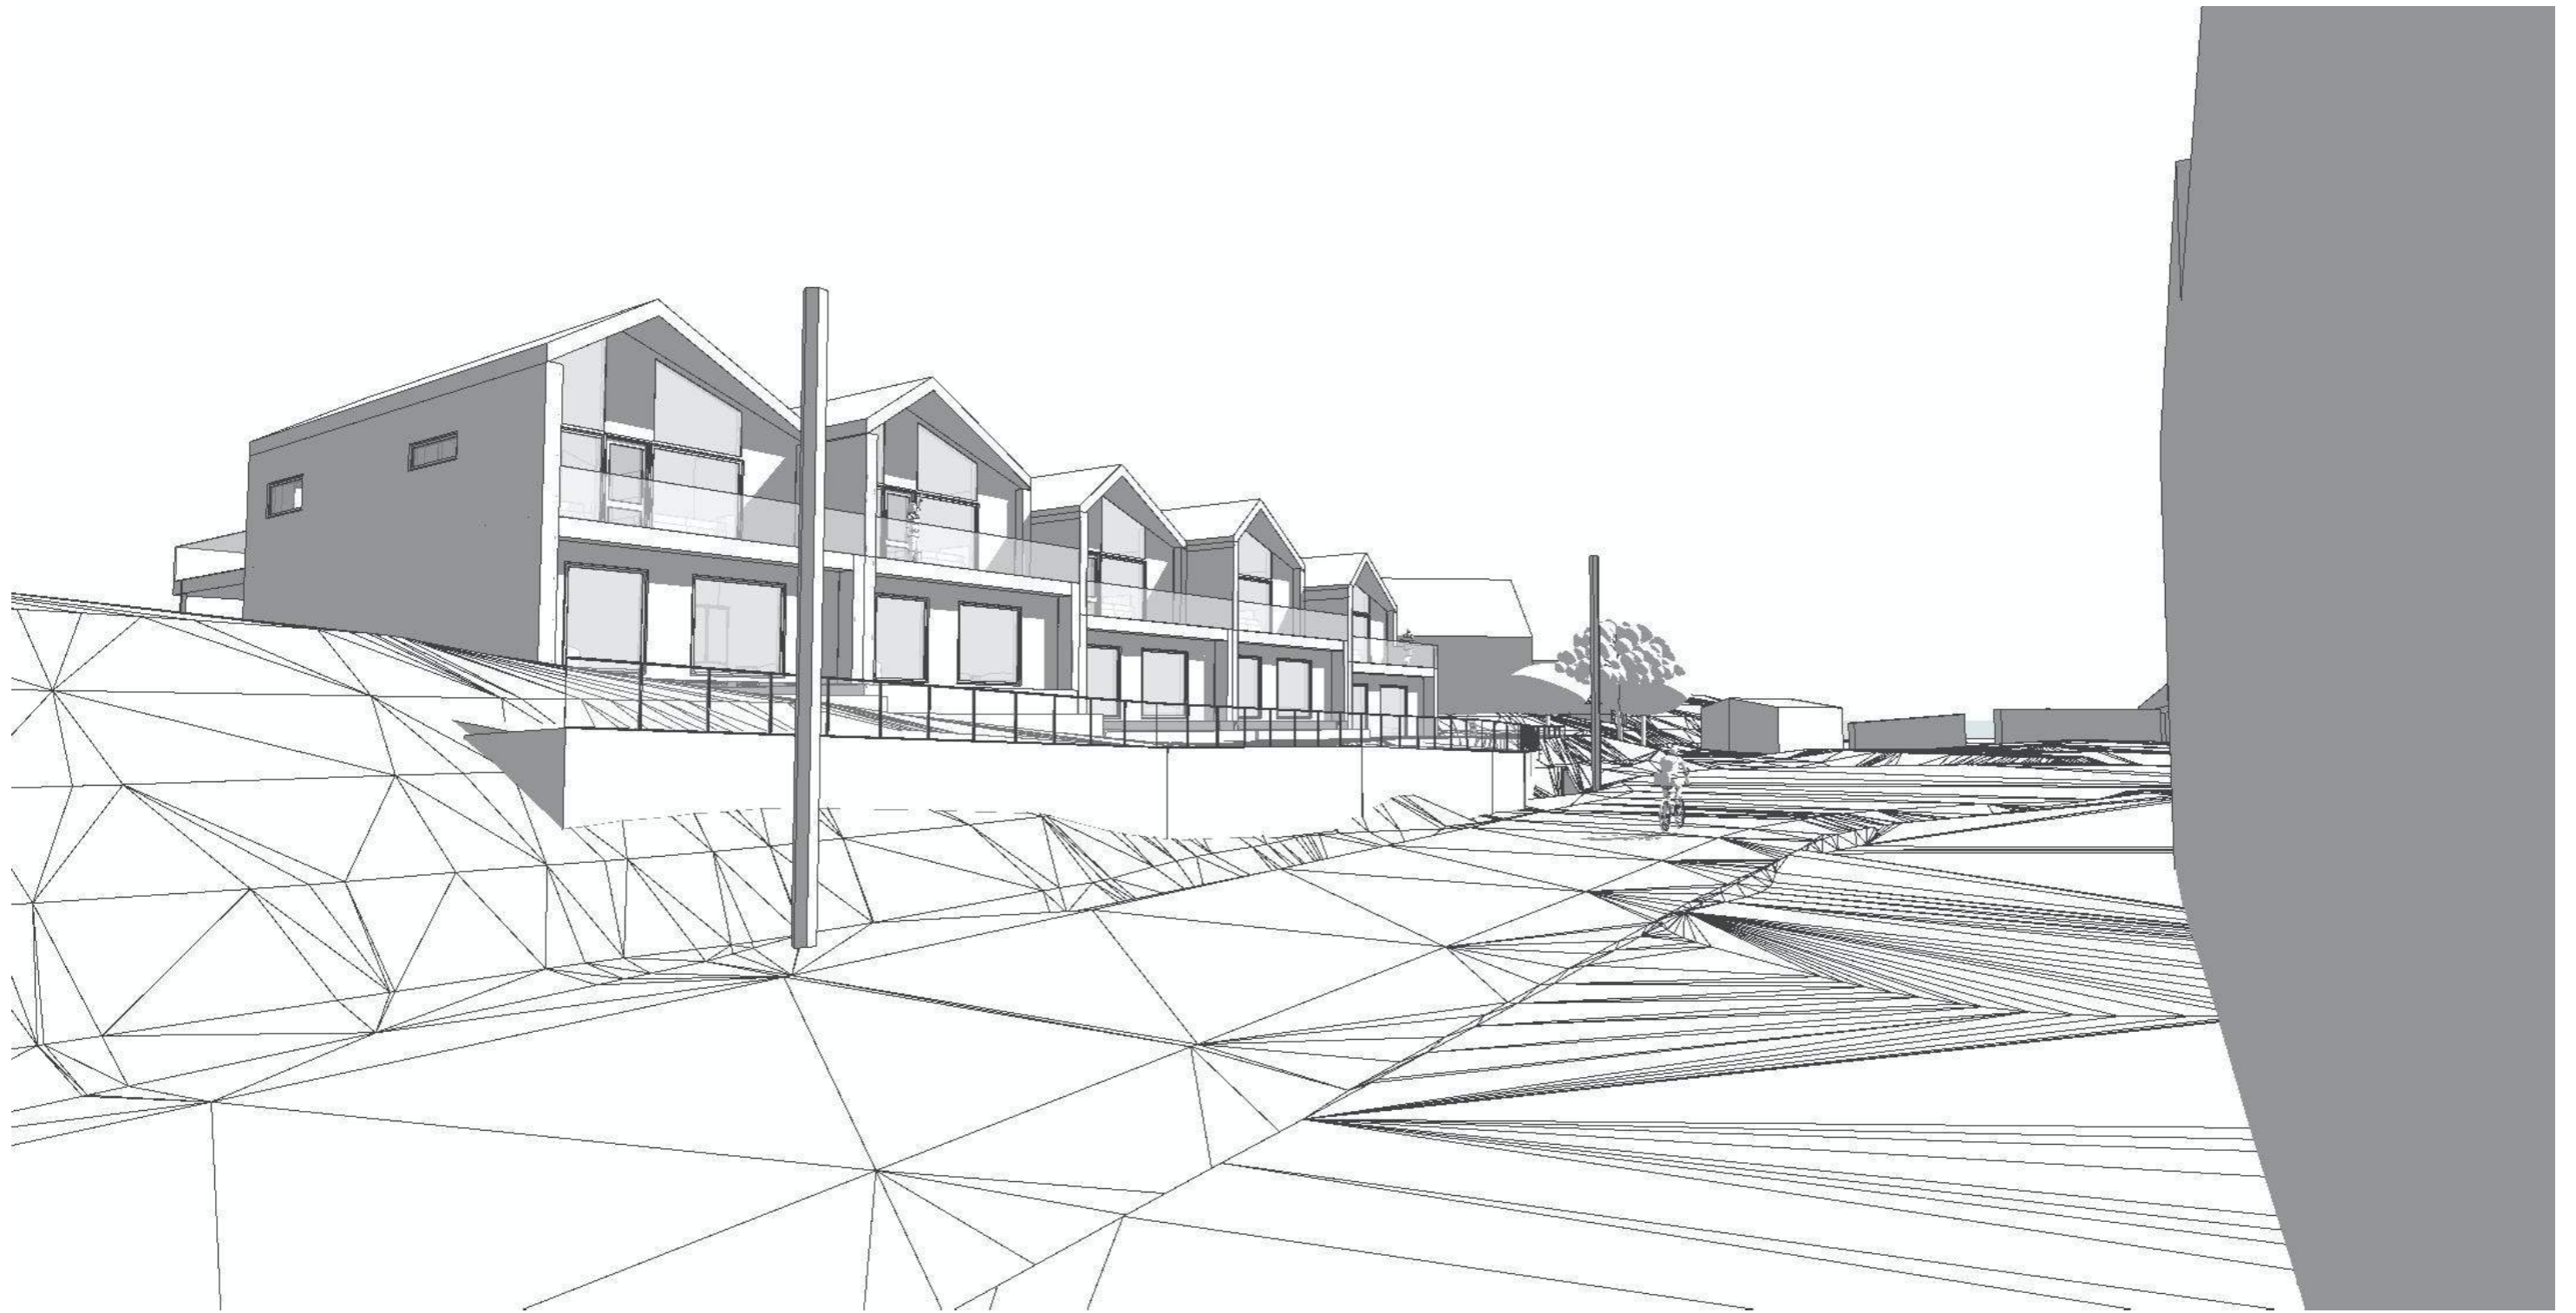


Perspektiv Nord-vest

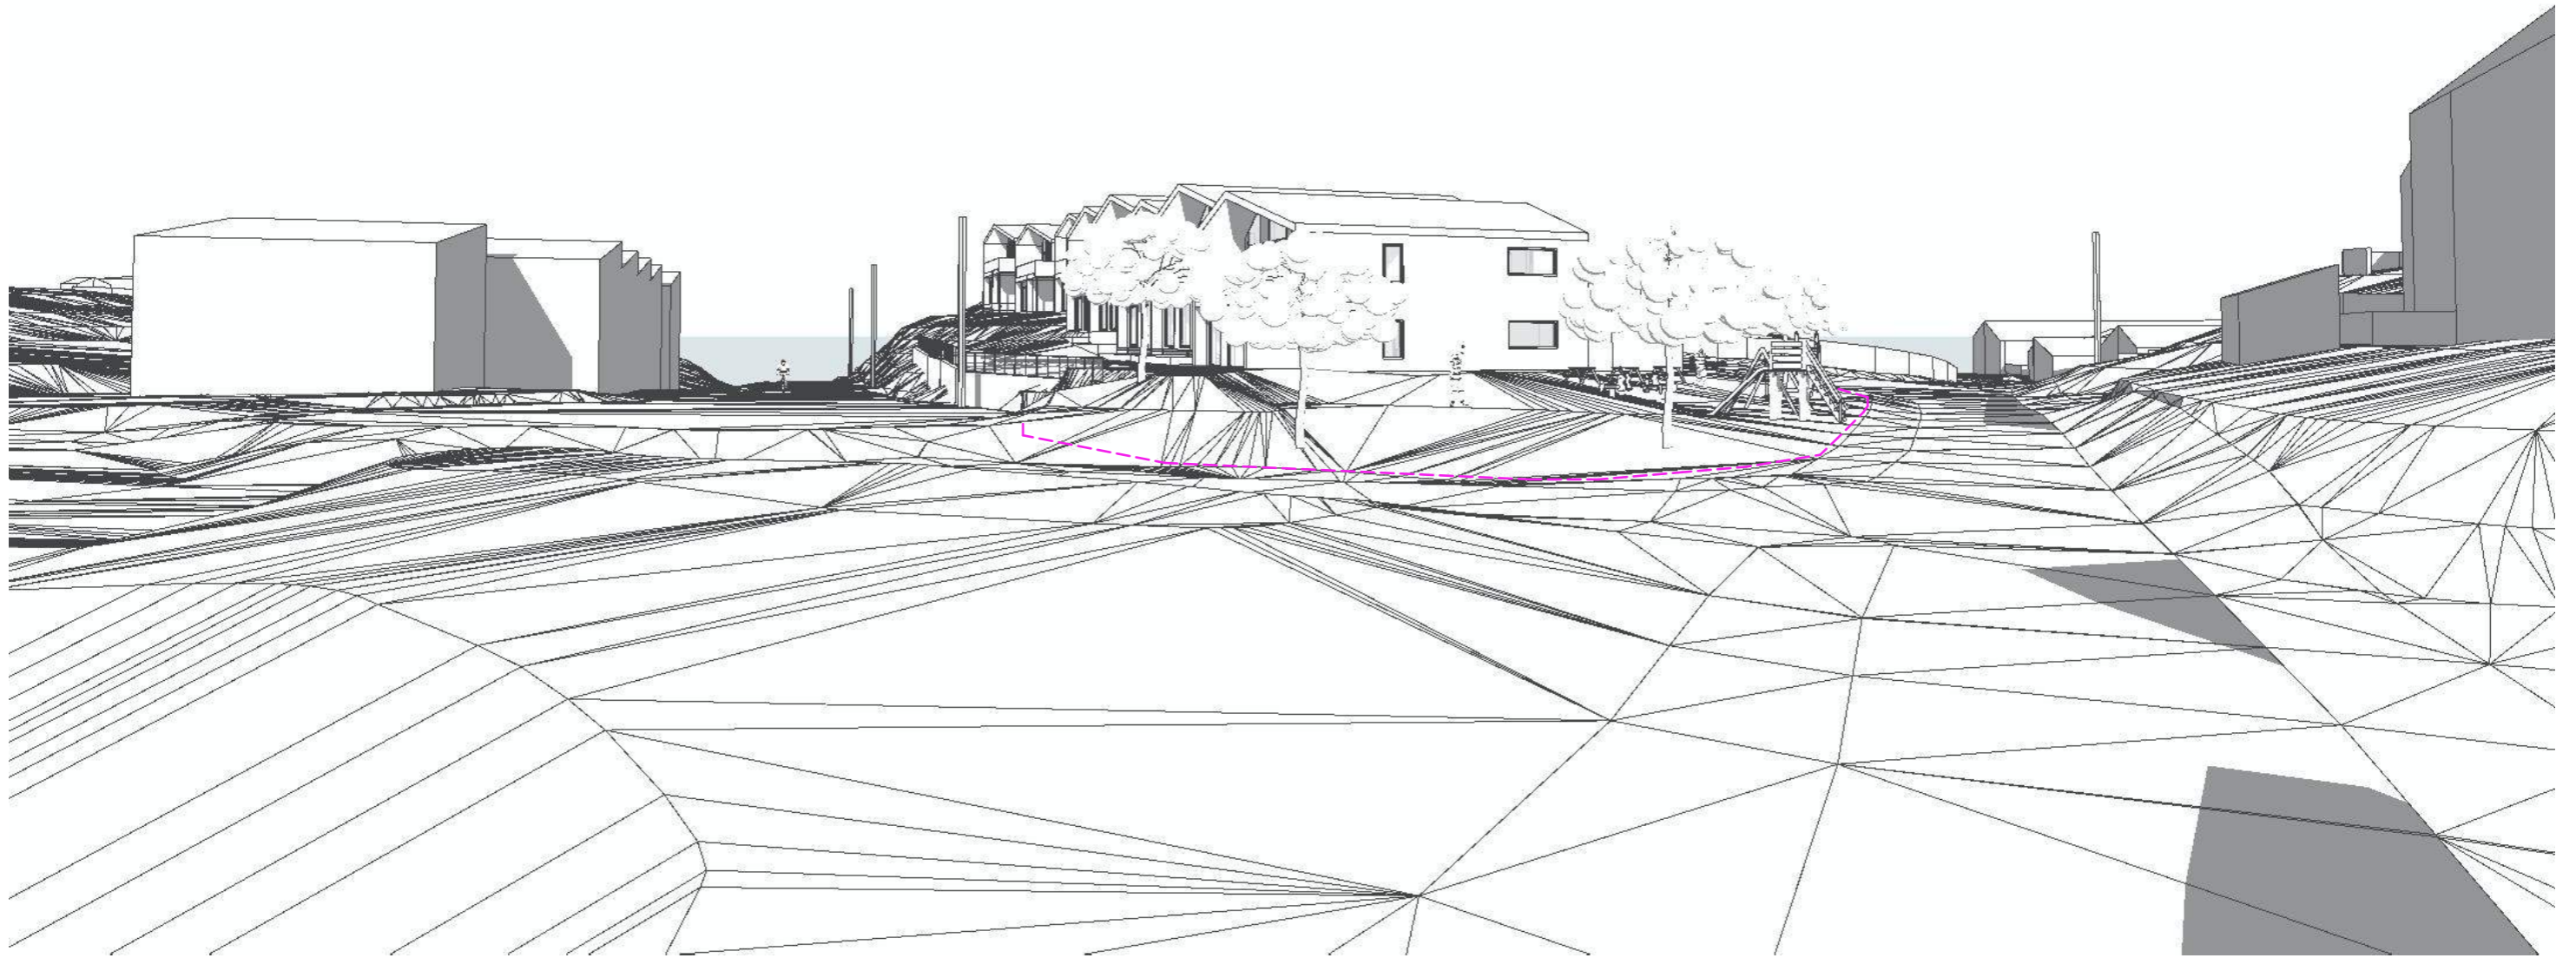

Perspektiv Sør

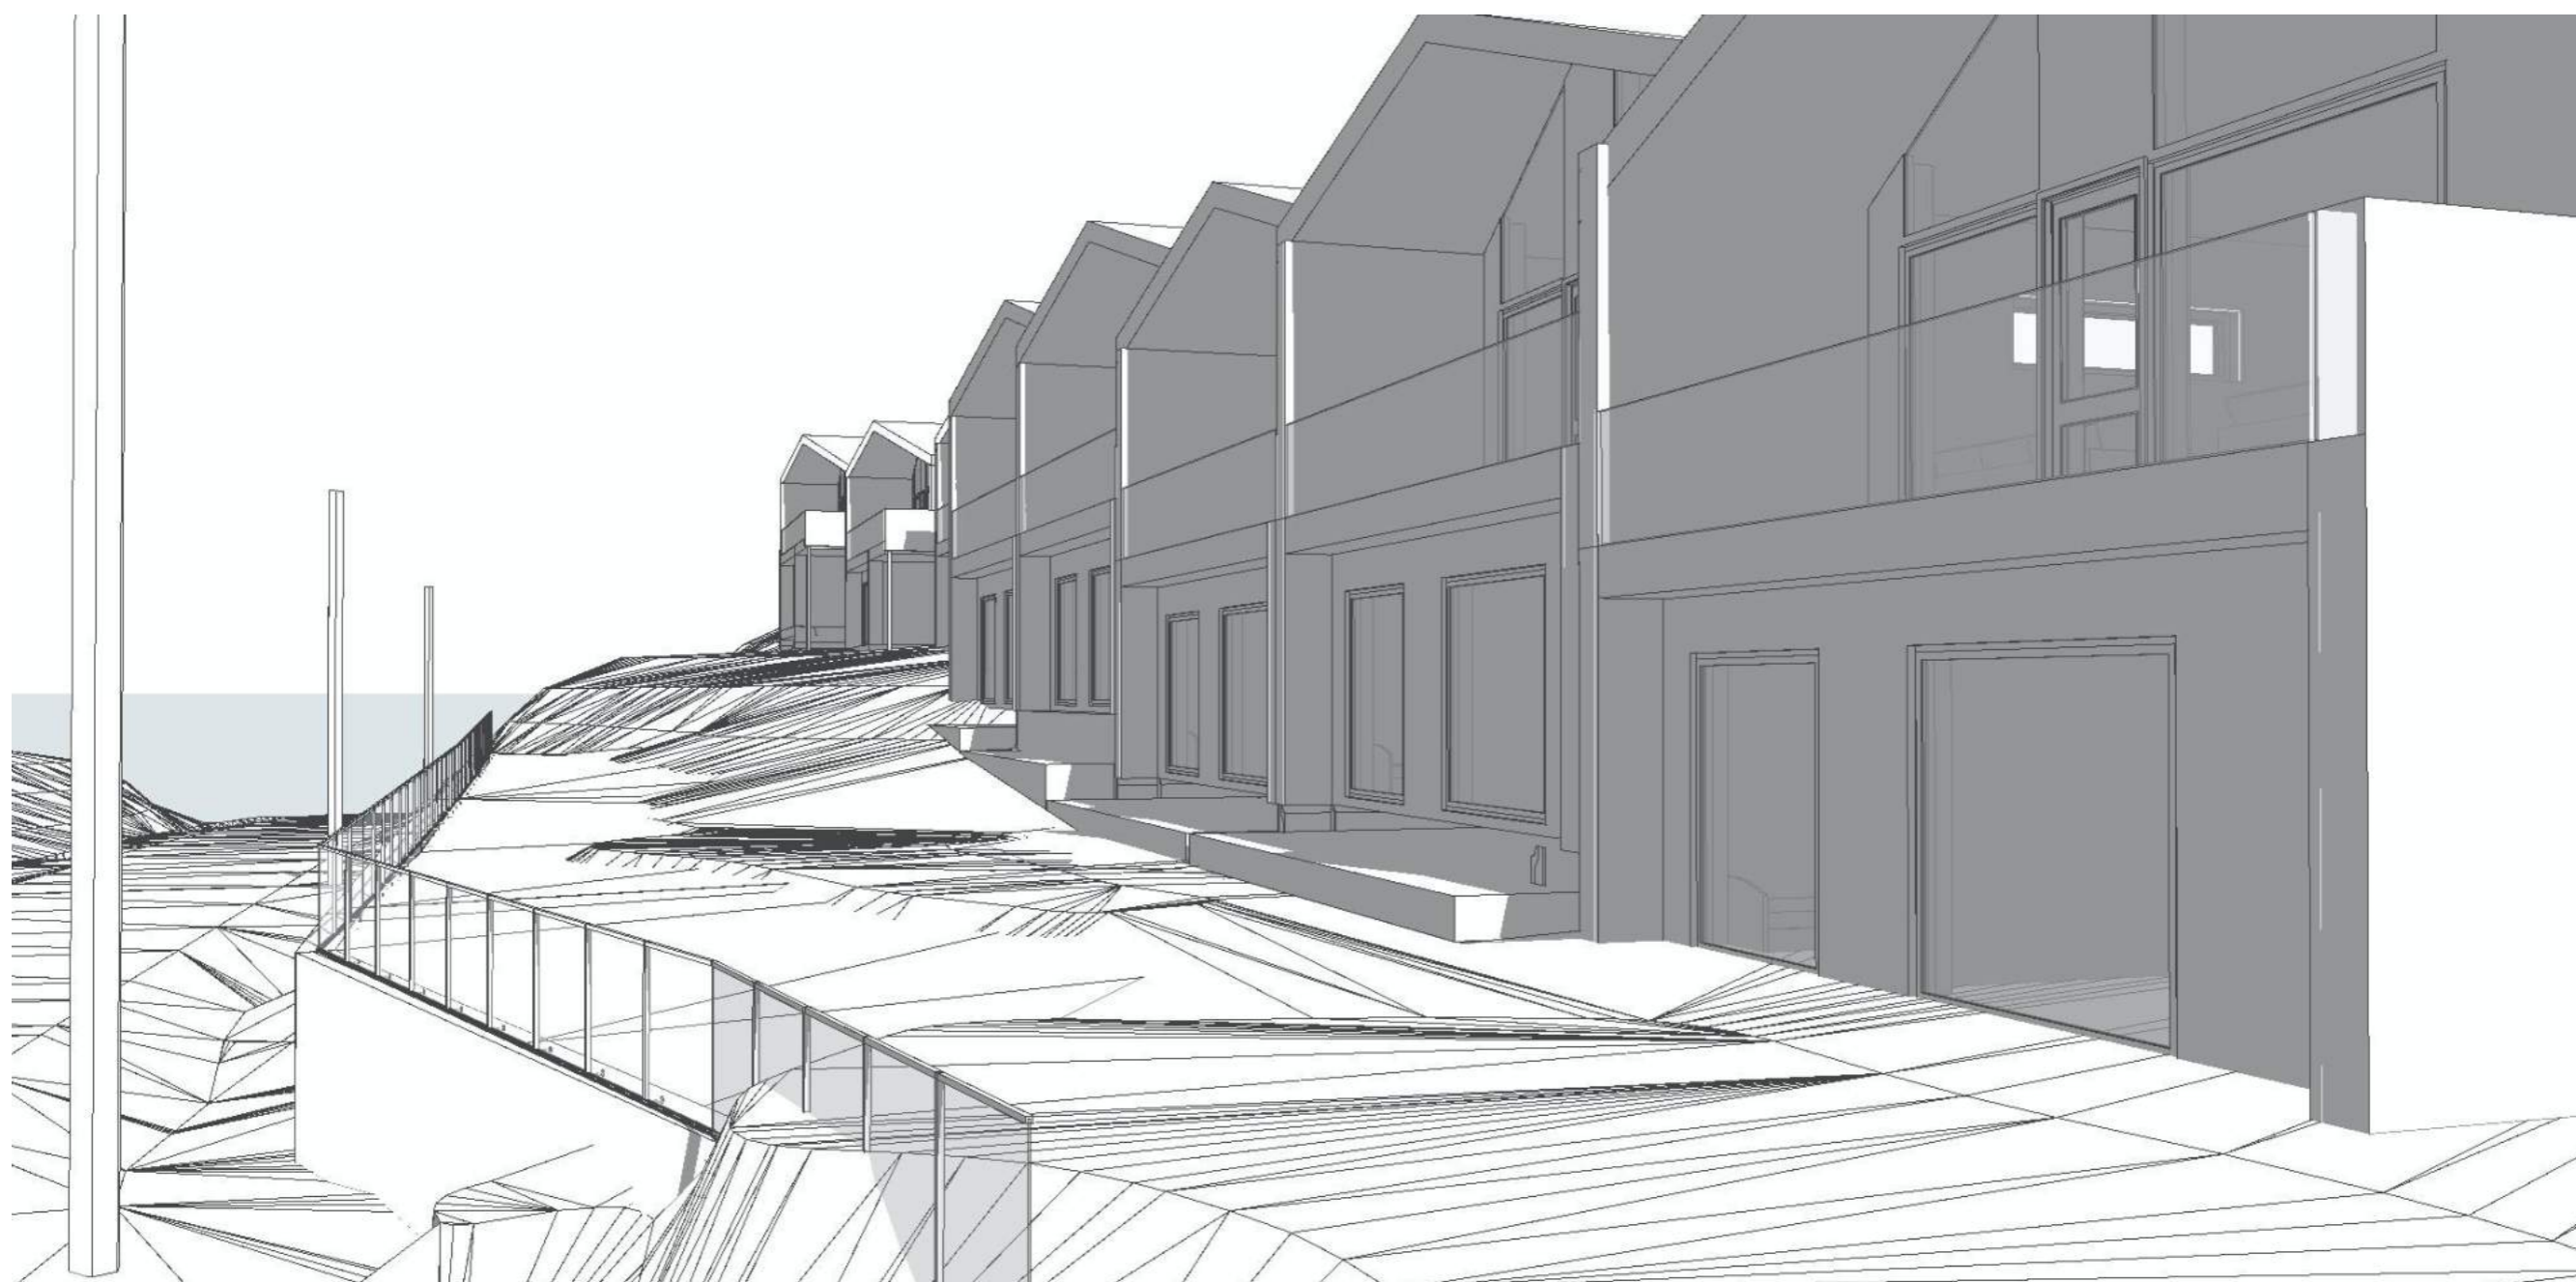

Privat uteareal Sør

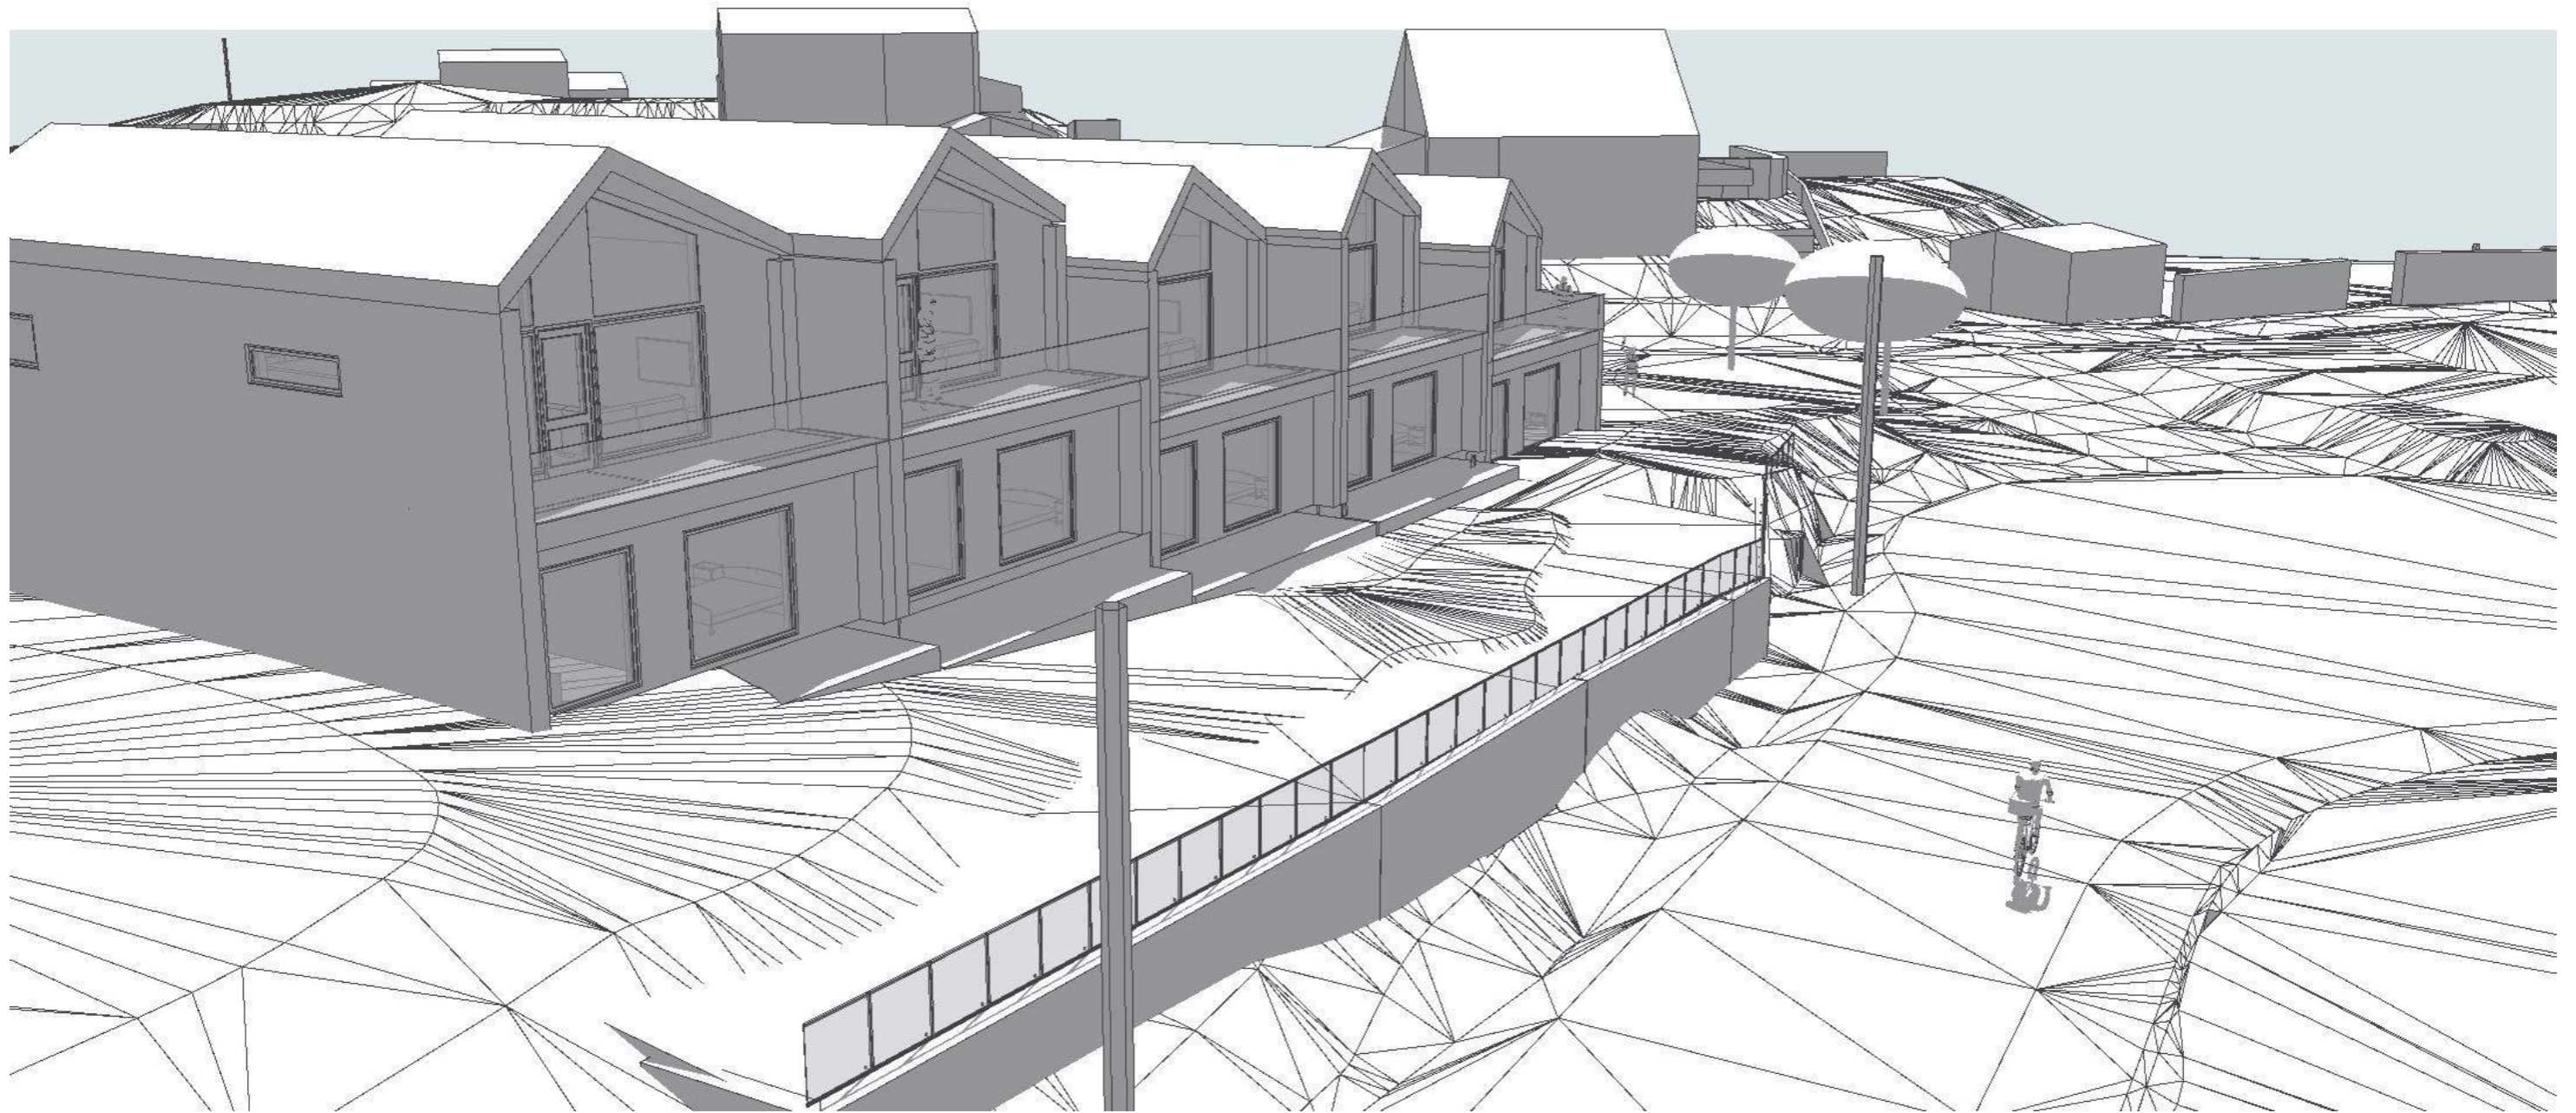

Privat uteareal Nord