

Vestre Rosten

Fortau


2020-027 Vestre Rosten 9

Gnr: Bnr:
315/33

tegning A20-1
innhold Plan 1. Etasje

dato 06.07.2023
målestokk 1:200

| | | | | |
|---------------|----|----------|---|------|
| tegnet av | GE | fase | A | rev. |
| saksbehandler | GE | rev.dato | | |

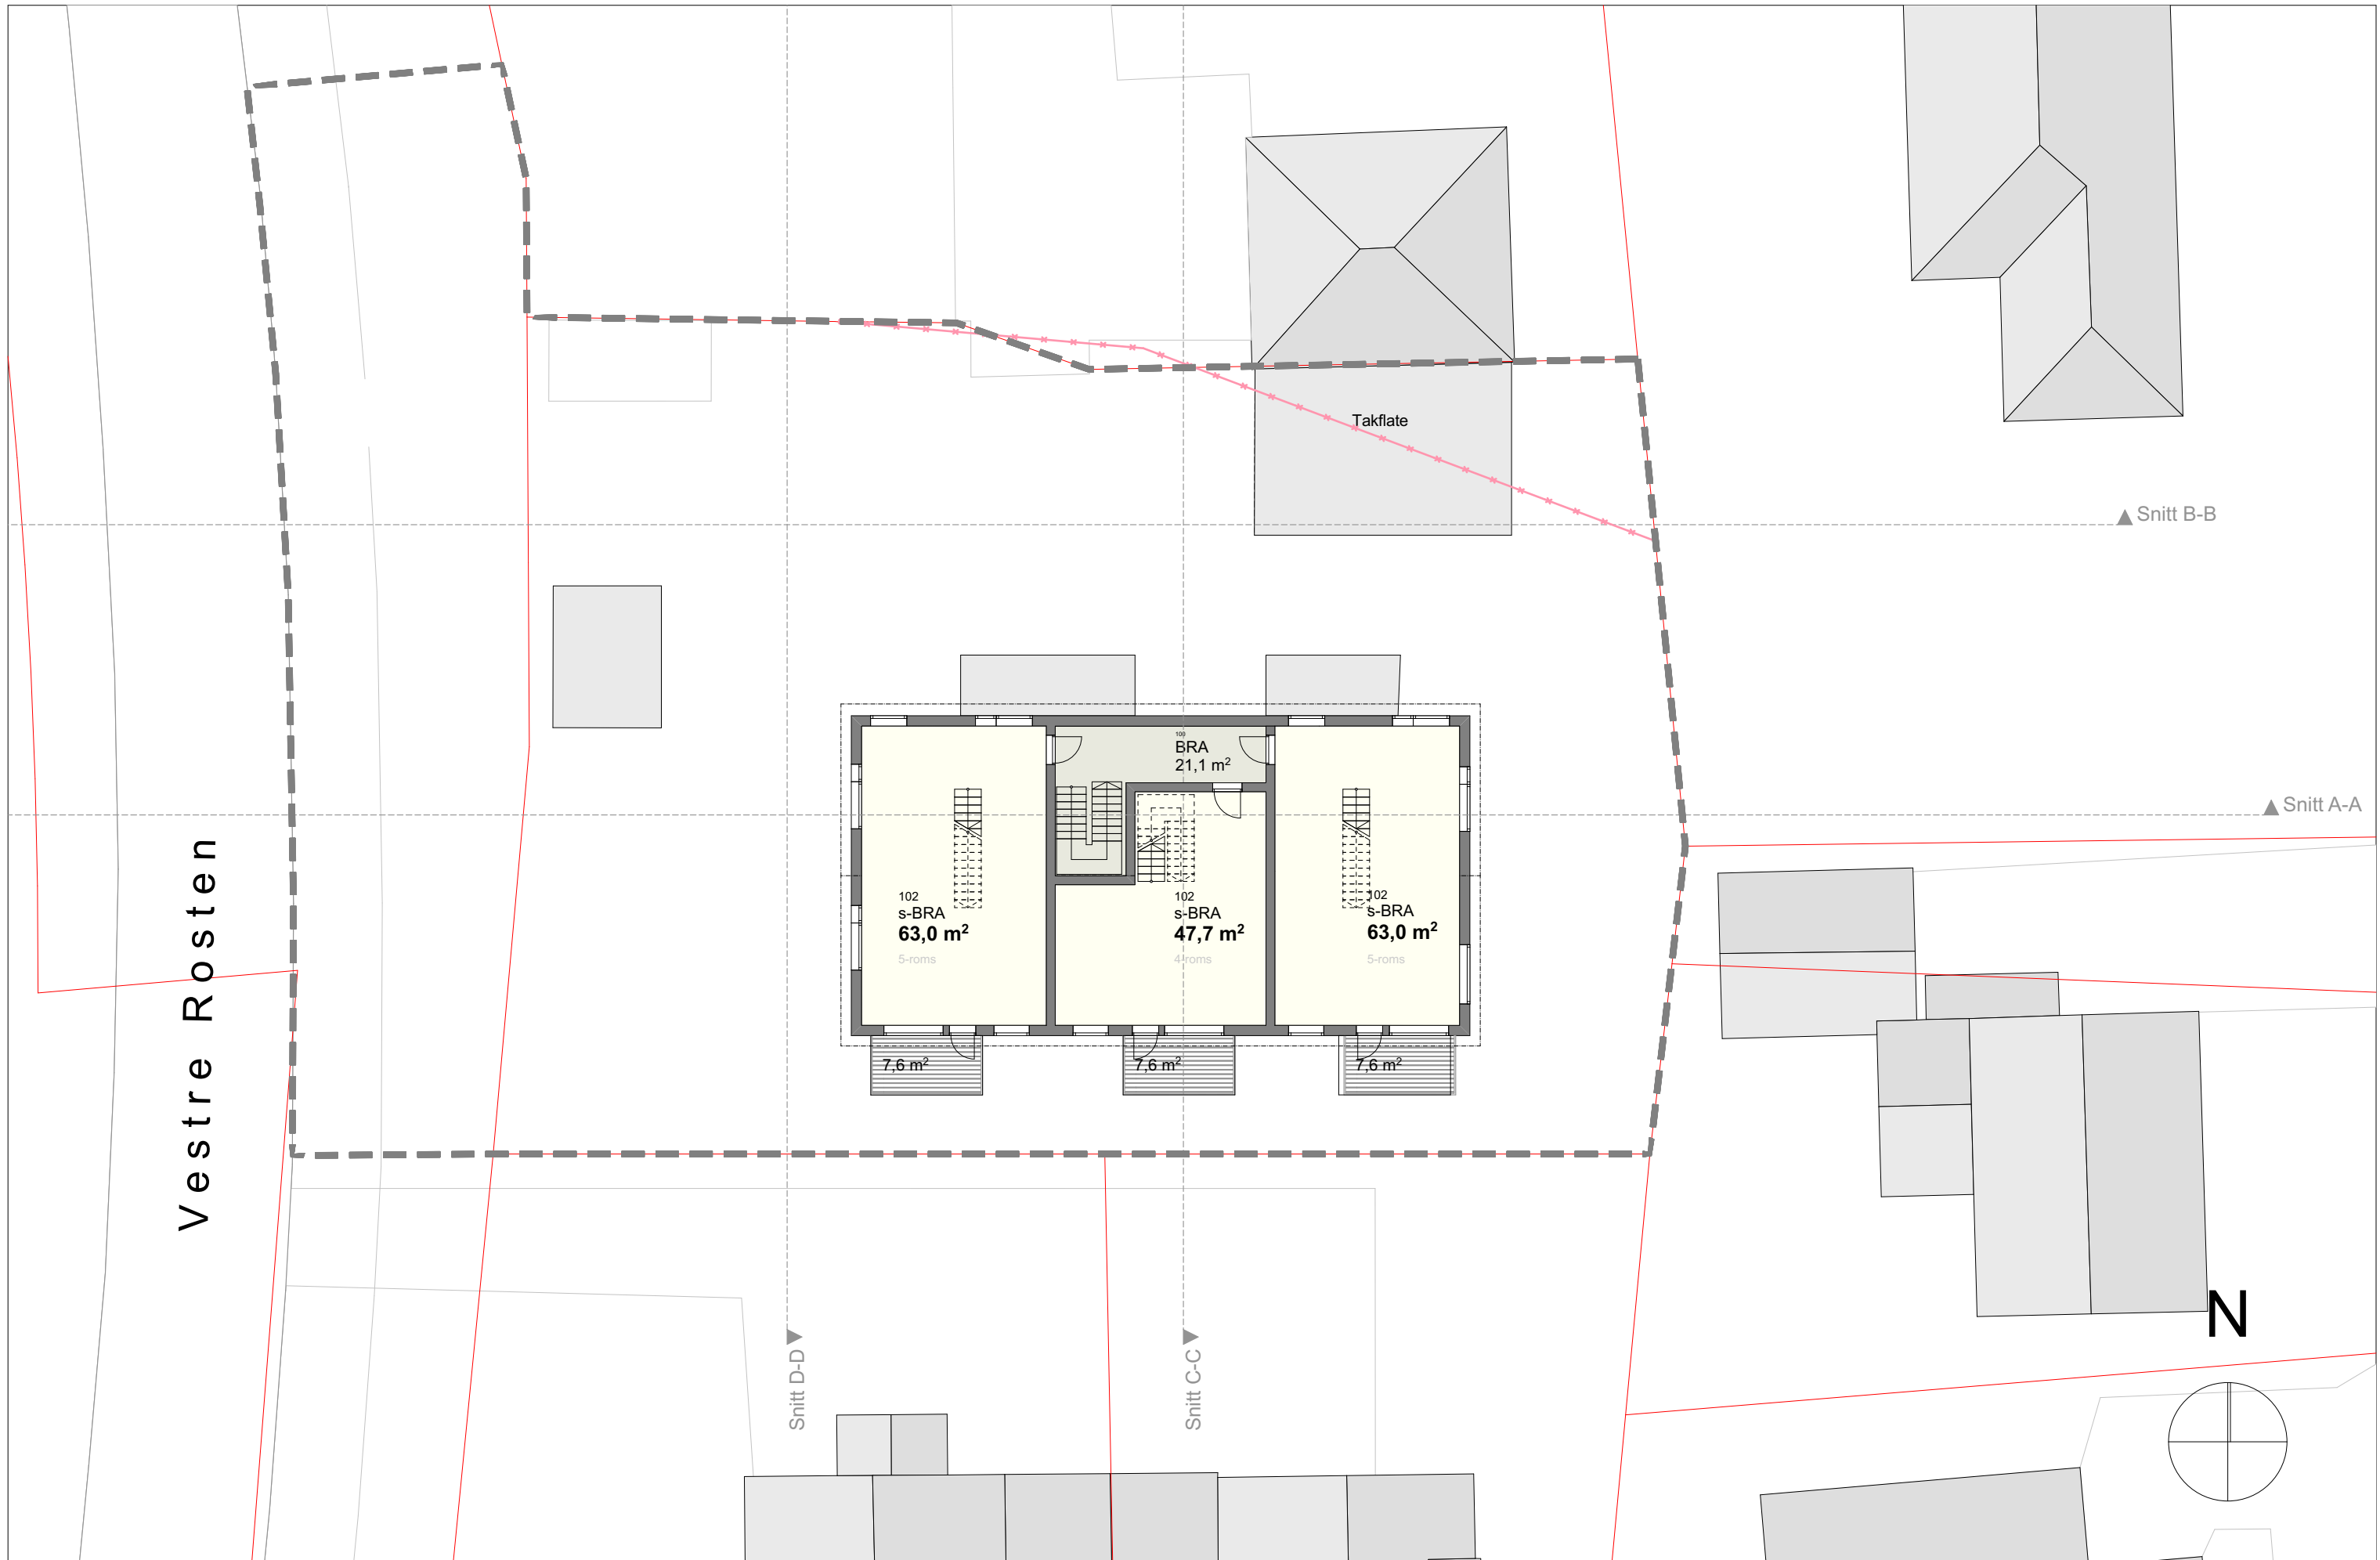


Vestre Rosten

2020-027 Vestre Rosten 9

| | | | | | |
|---------------------|---------------------------|--------------------|---------------------|-----------|------------------|
| Gnr: Bnr: 315/33 | tegning A20-2 | dato 06.07.2023 | tegnert av GE | fase A | rev. rev.dato |
| | innhold Plan 2. etasje | målestokk 1:200 | saksbehandler GE | | |



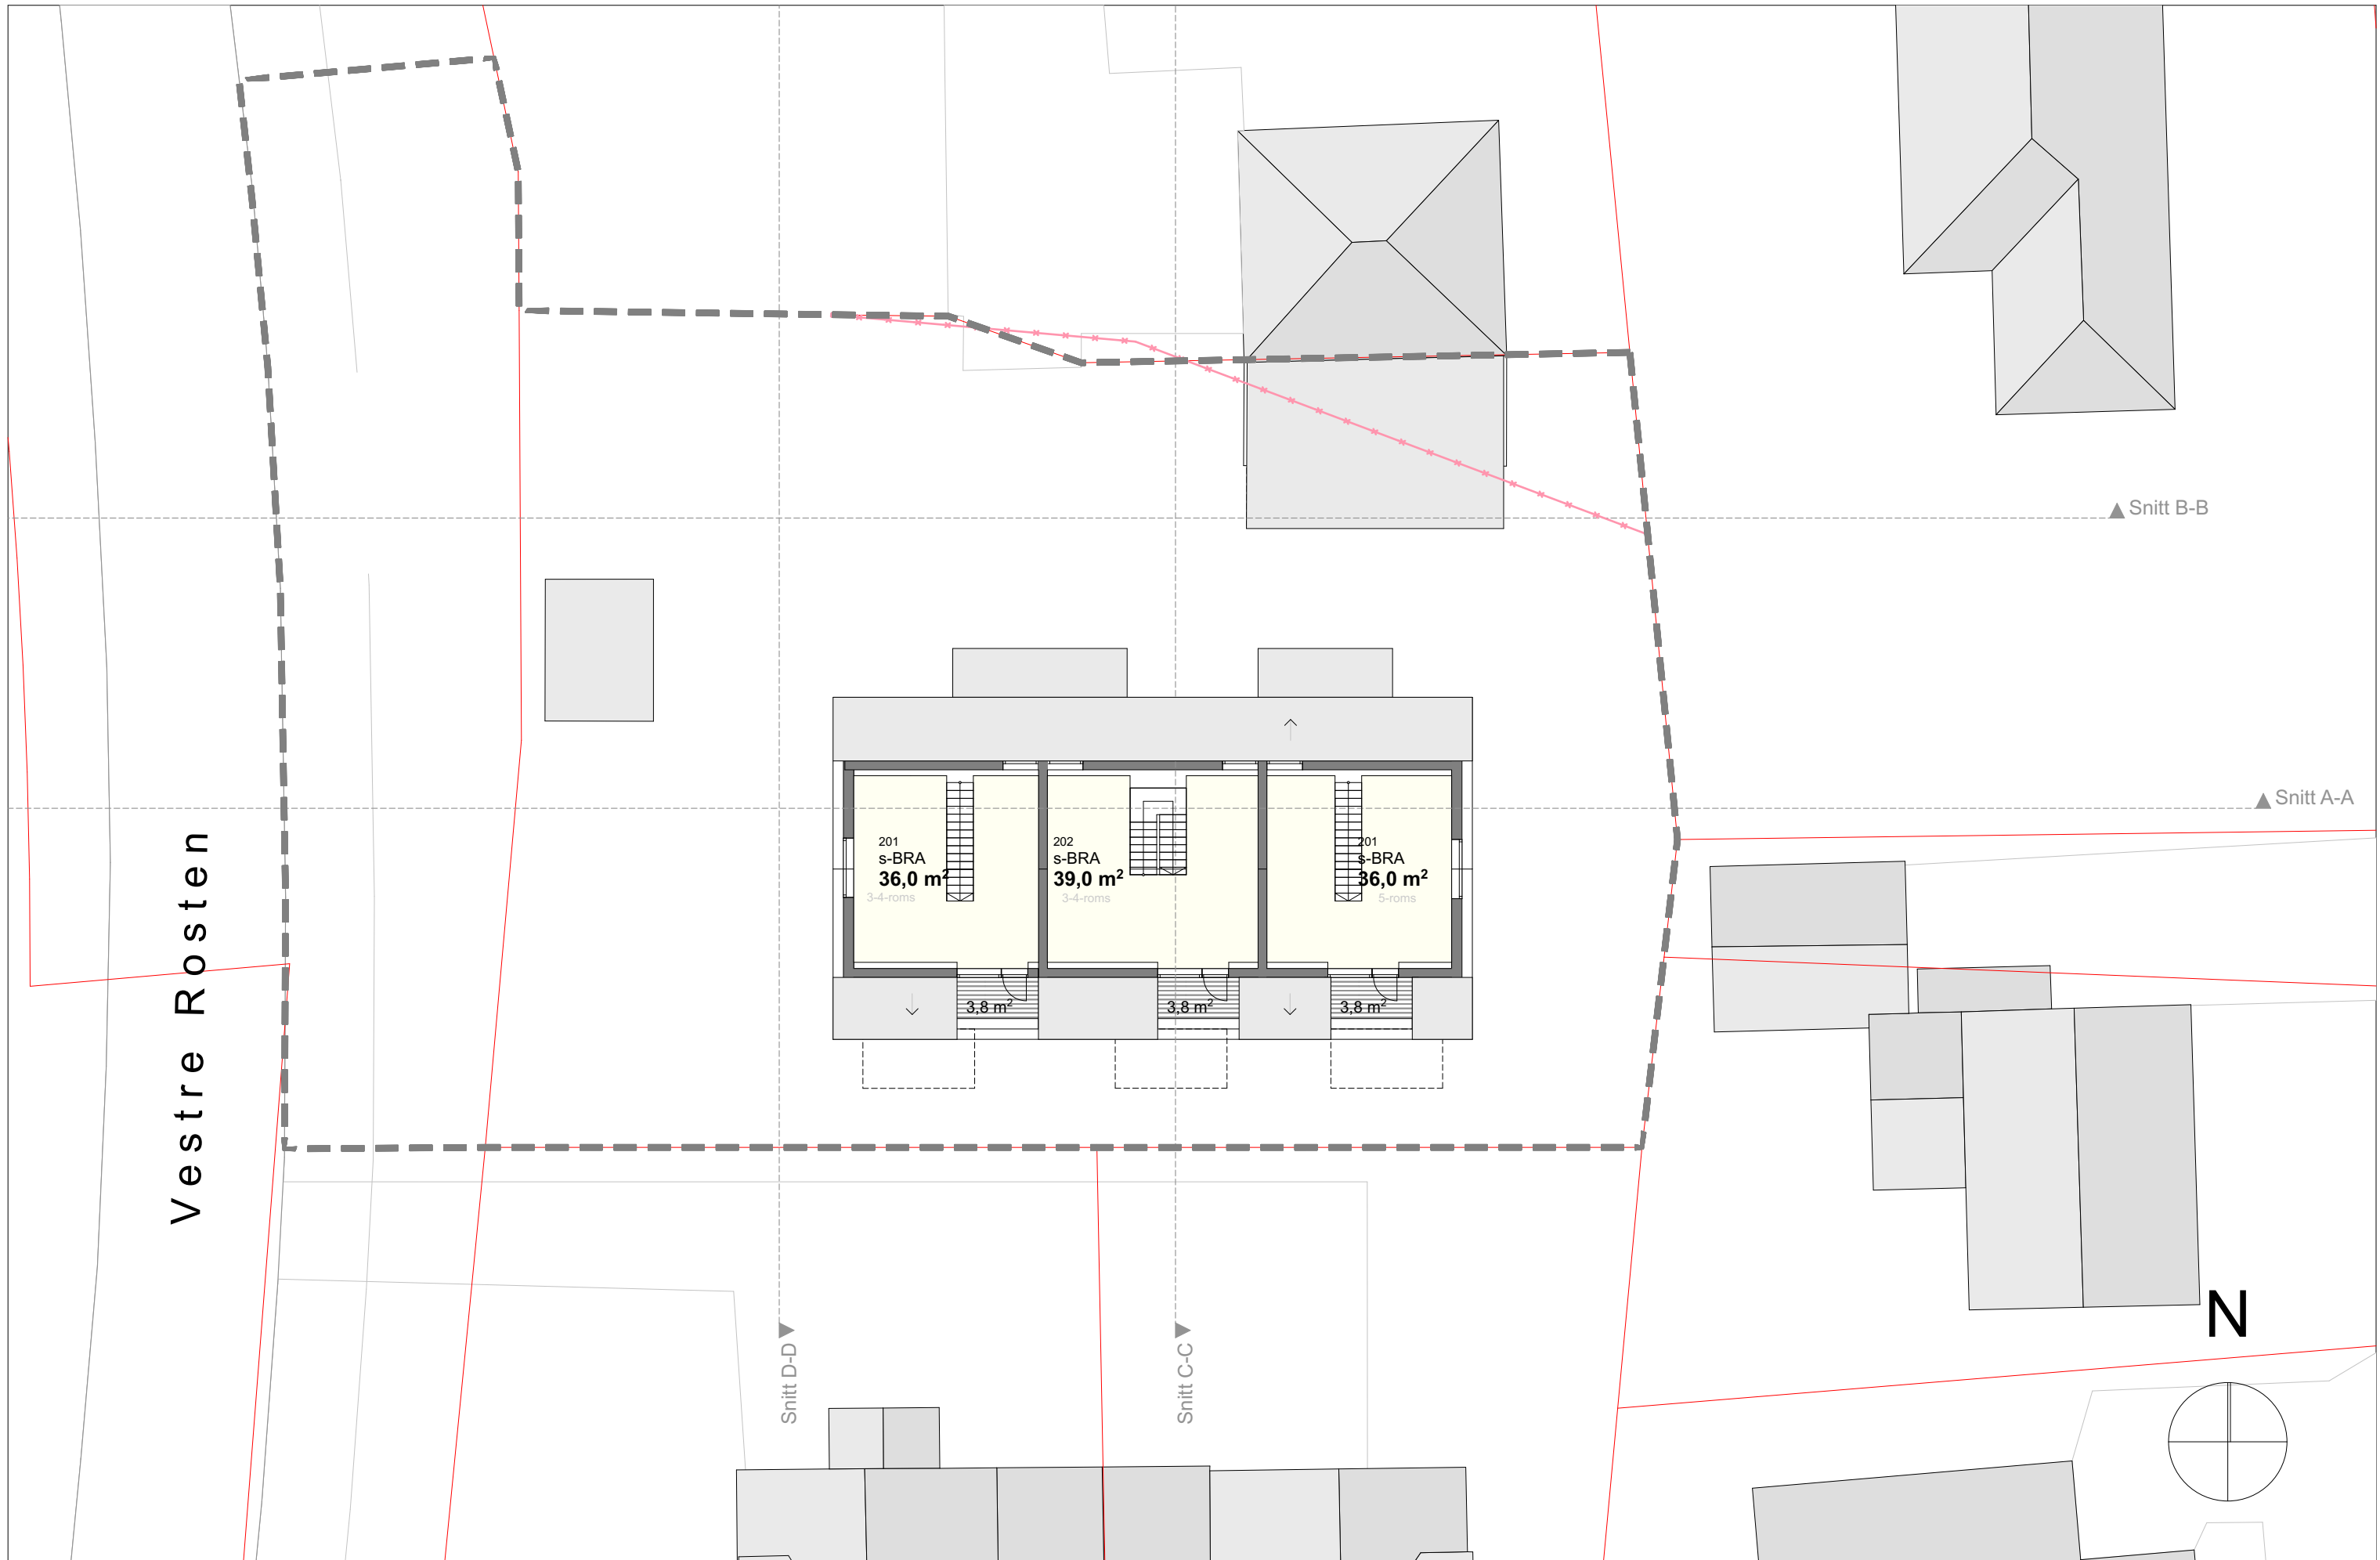

Vestre Rosten

2020-027 Vestre Rosten 9


Gnr: Bnr:
315/33



tegning A20-3
innhold Plan 3. etasje


dato 06.07.2023
målestokk 1:200

tegnet av GE
saksbehandler GE


| | |
|----------|------|
| fase | rev. |
| A | |
| rev.dato | |

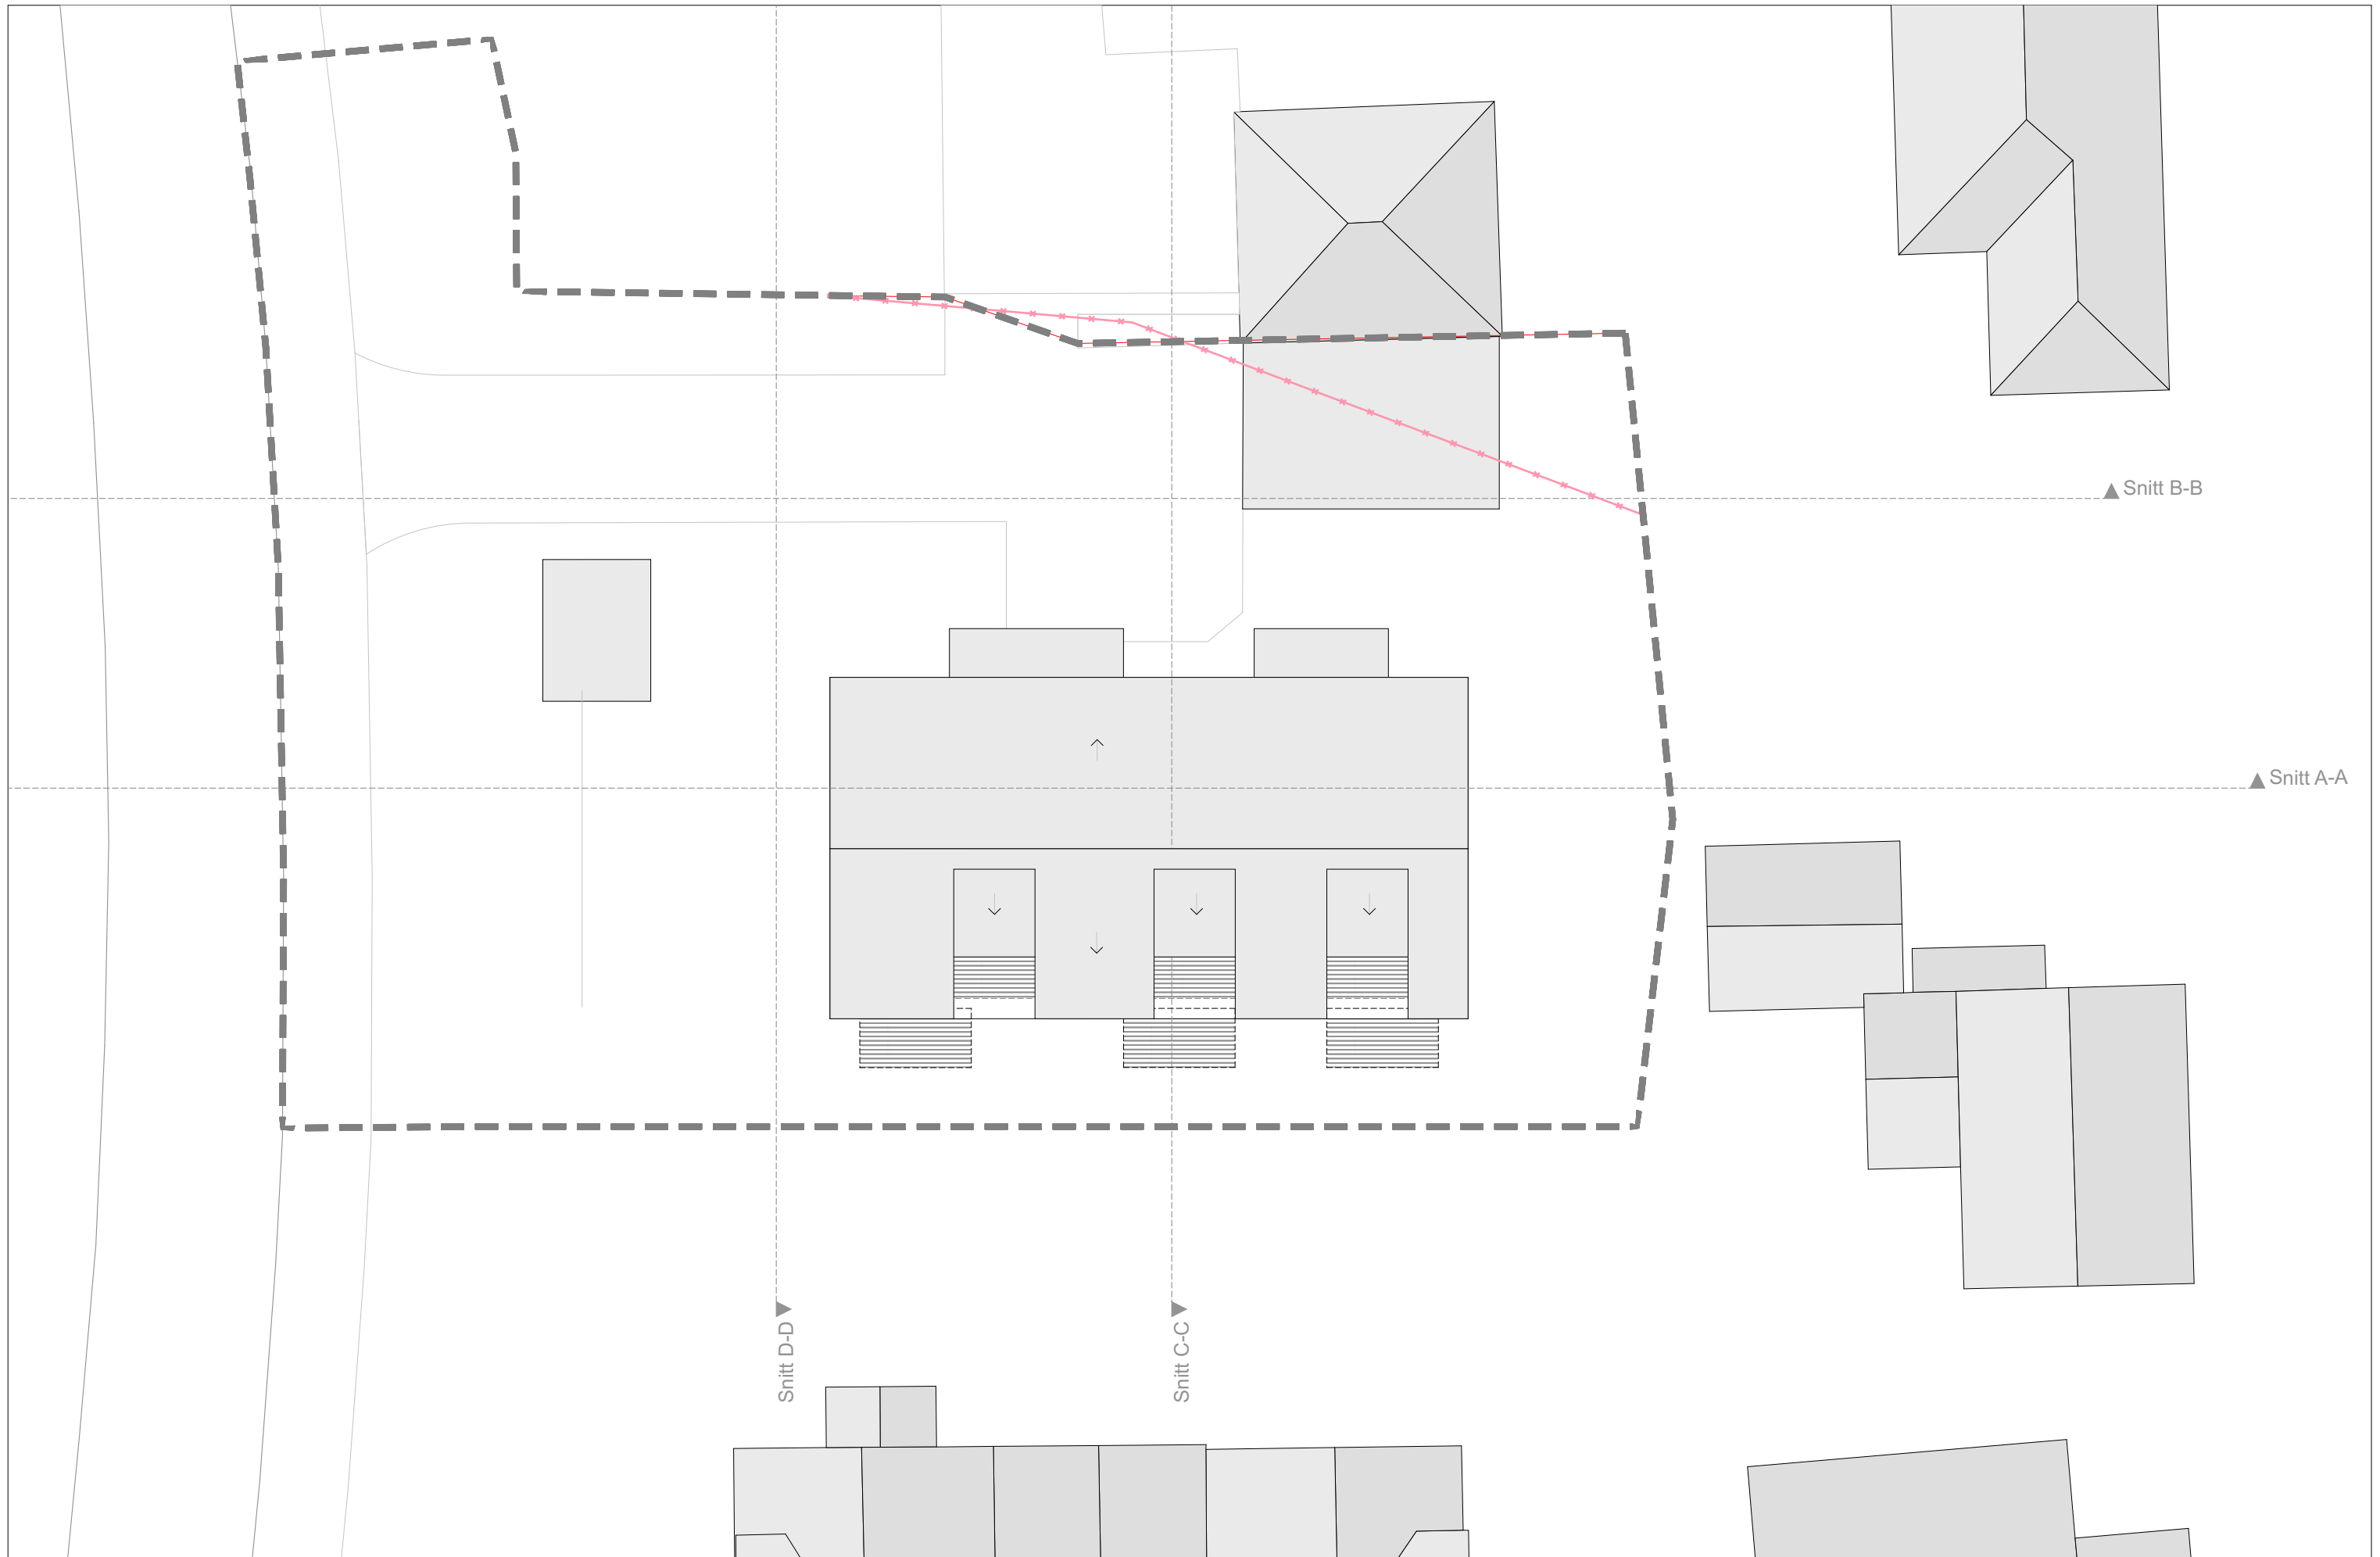

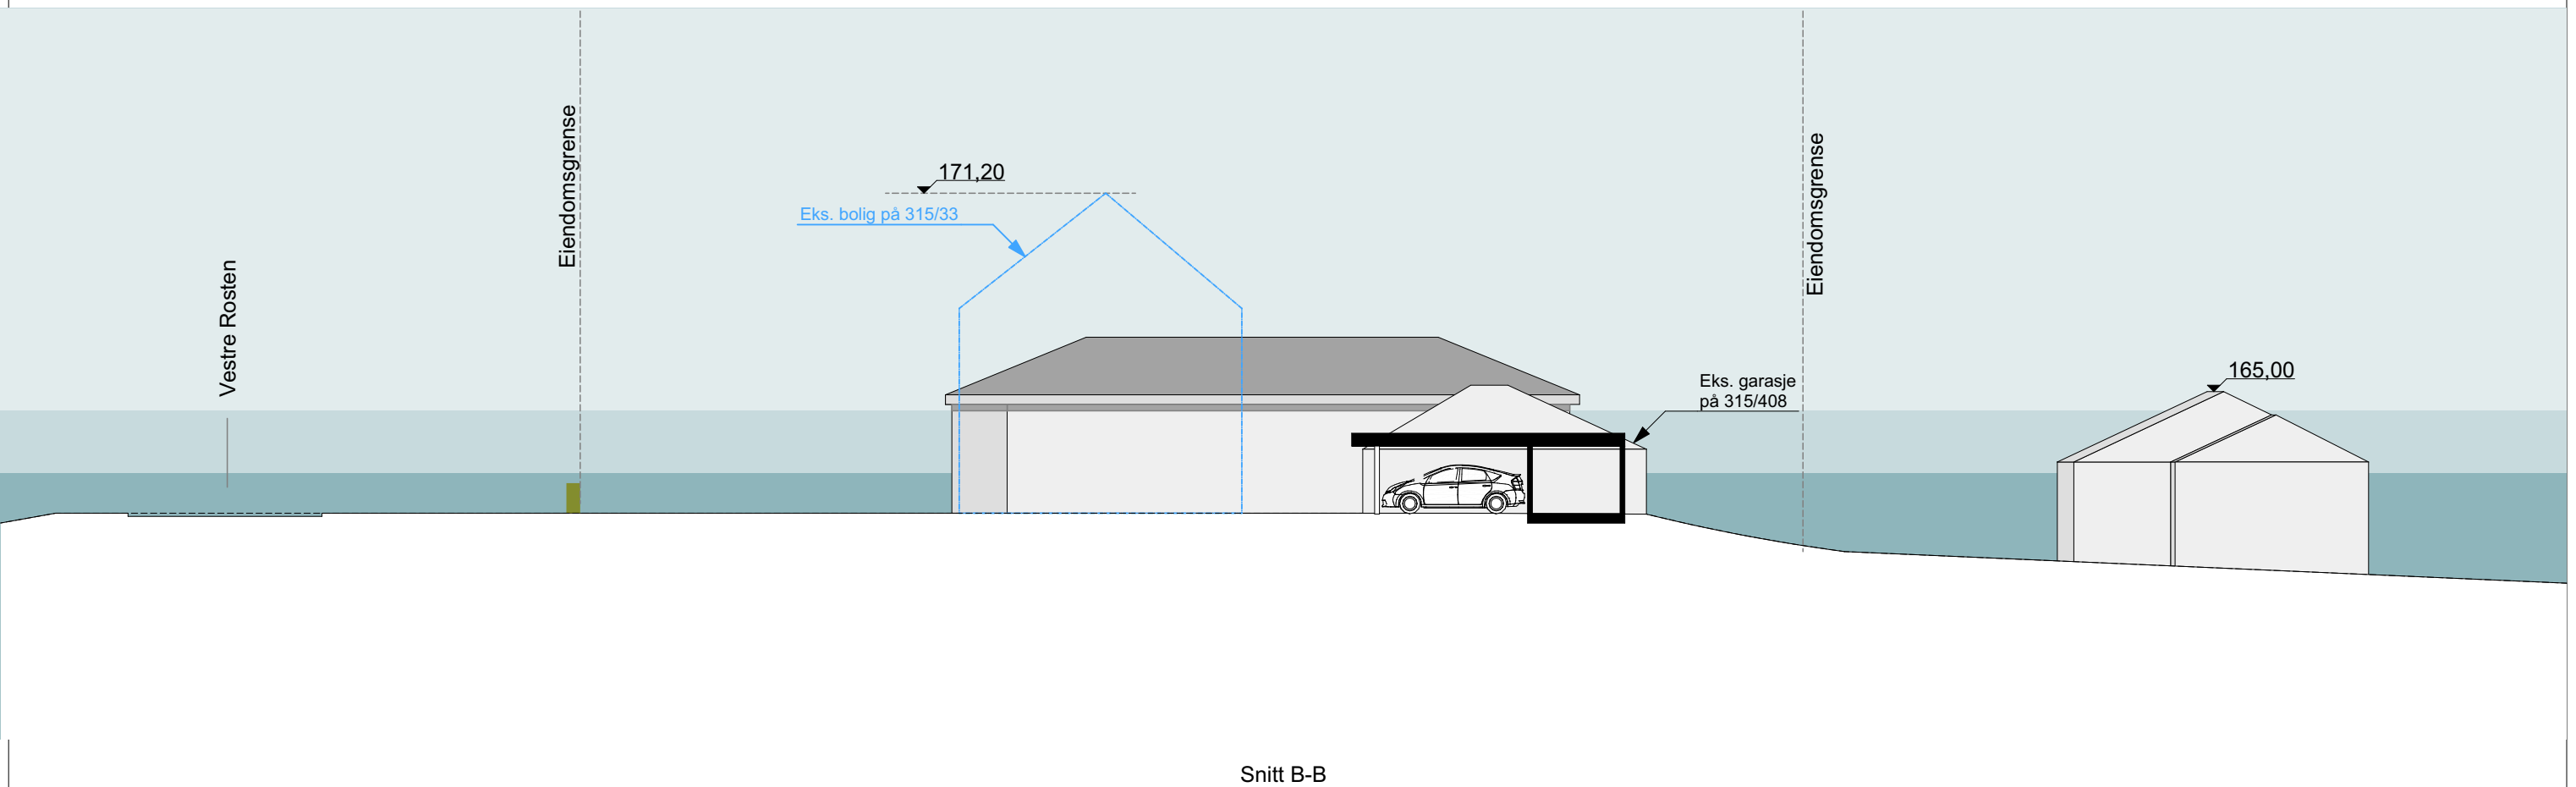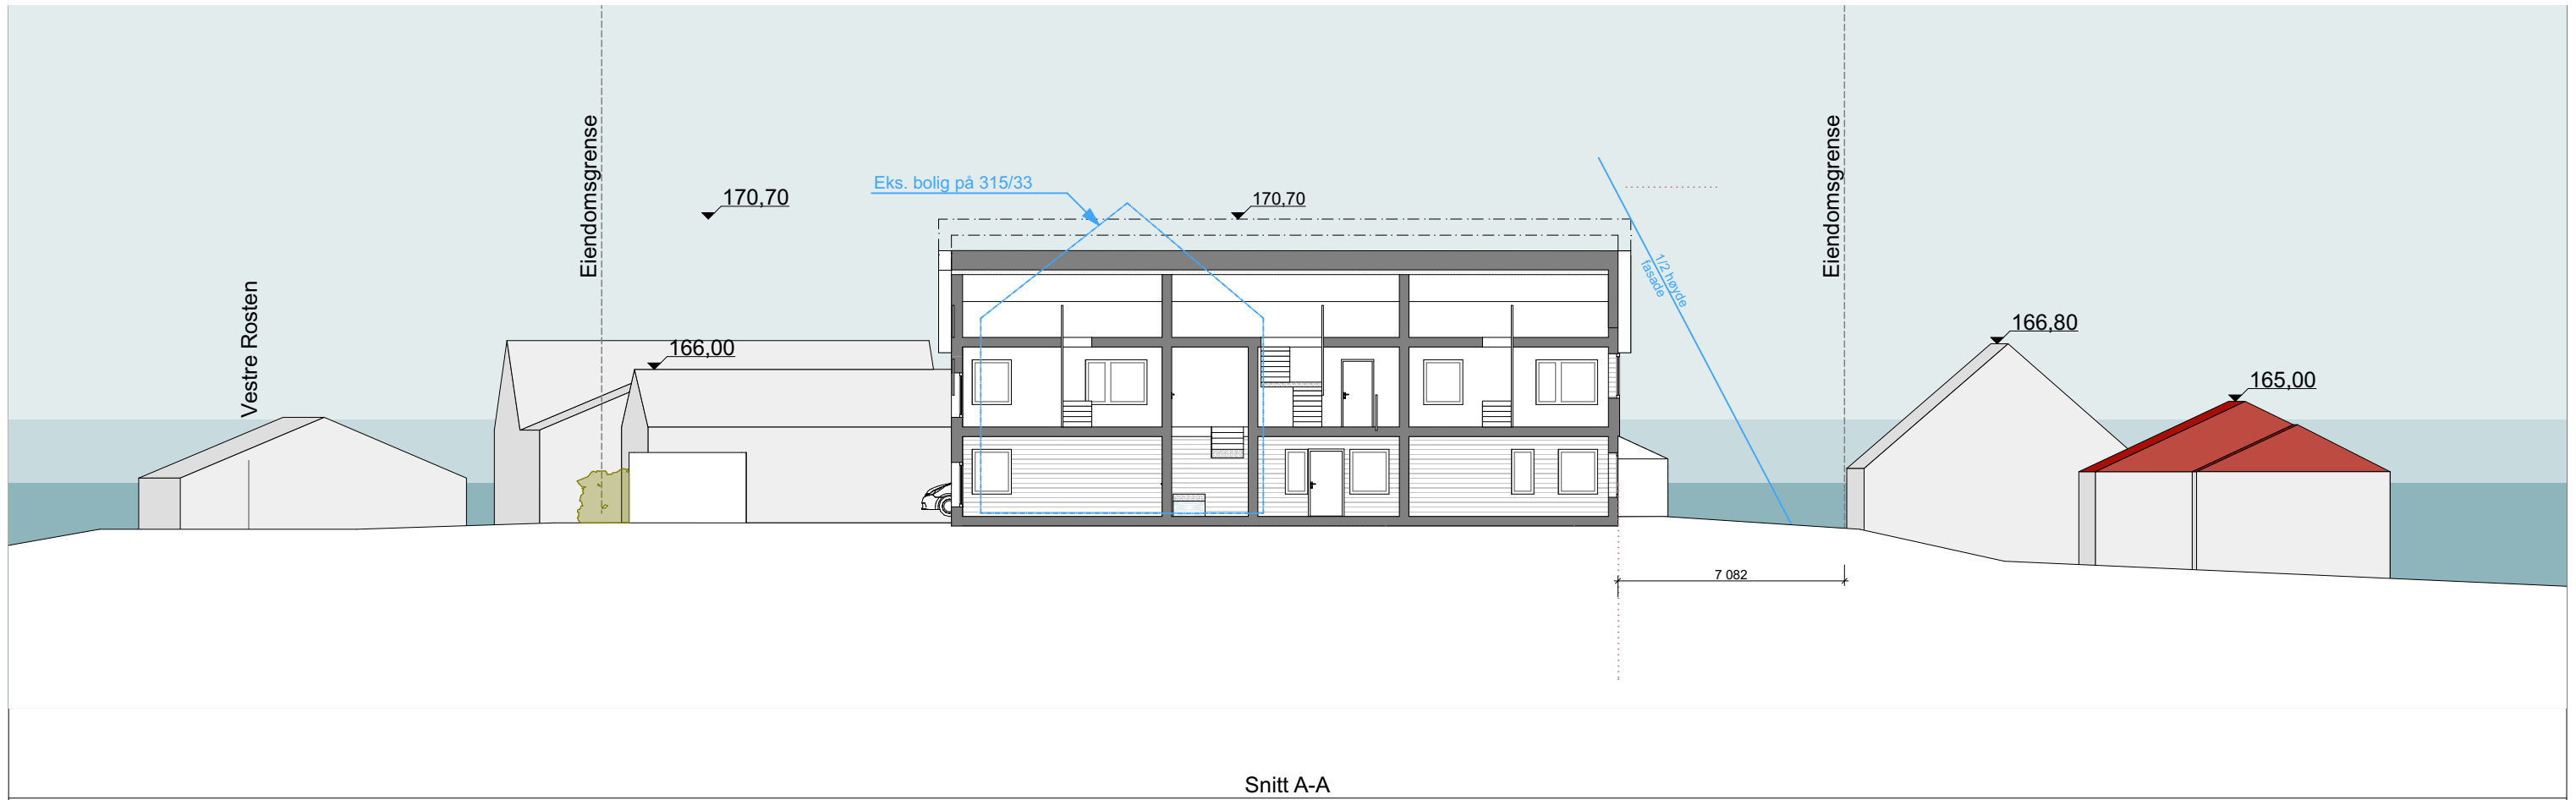

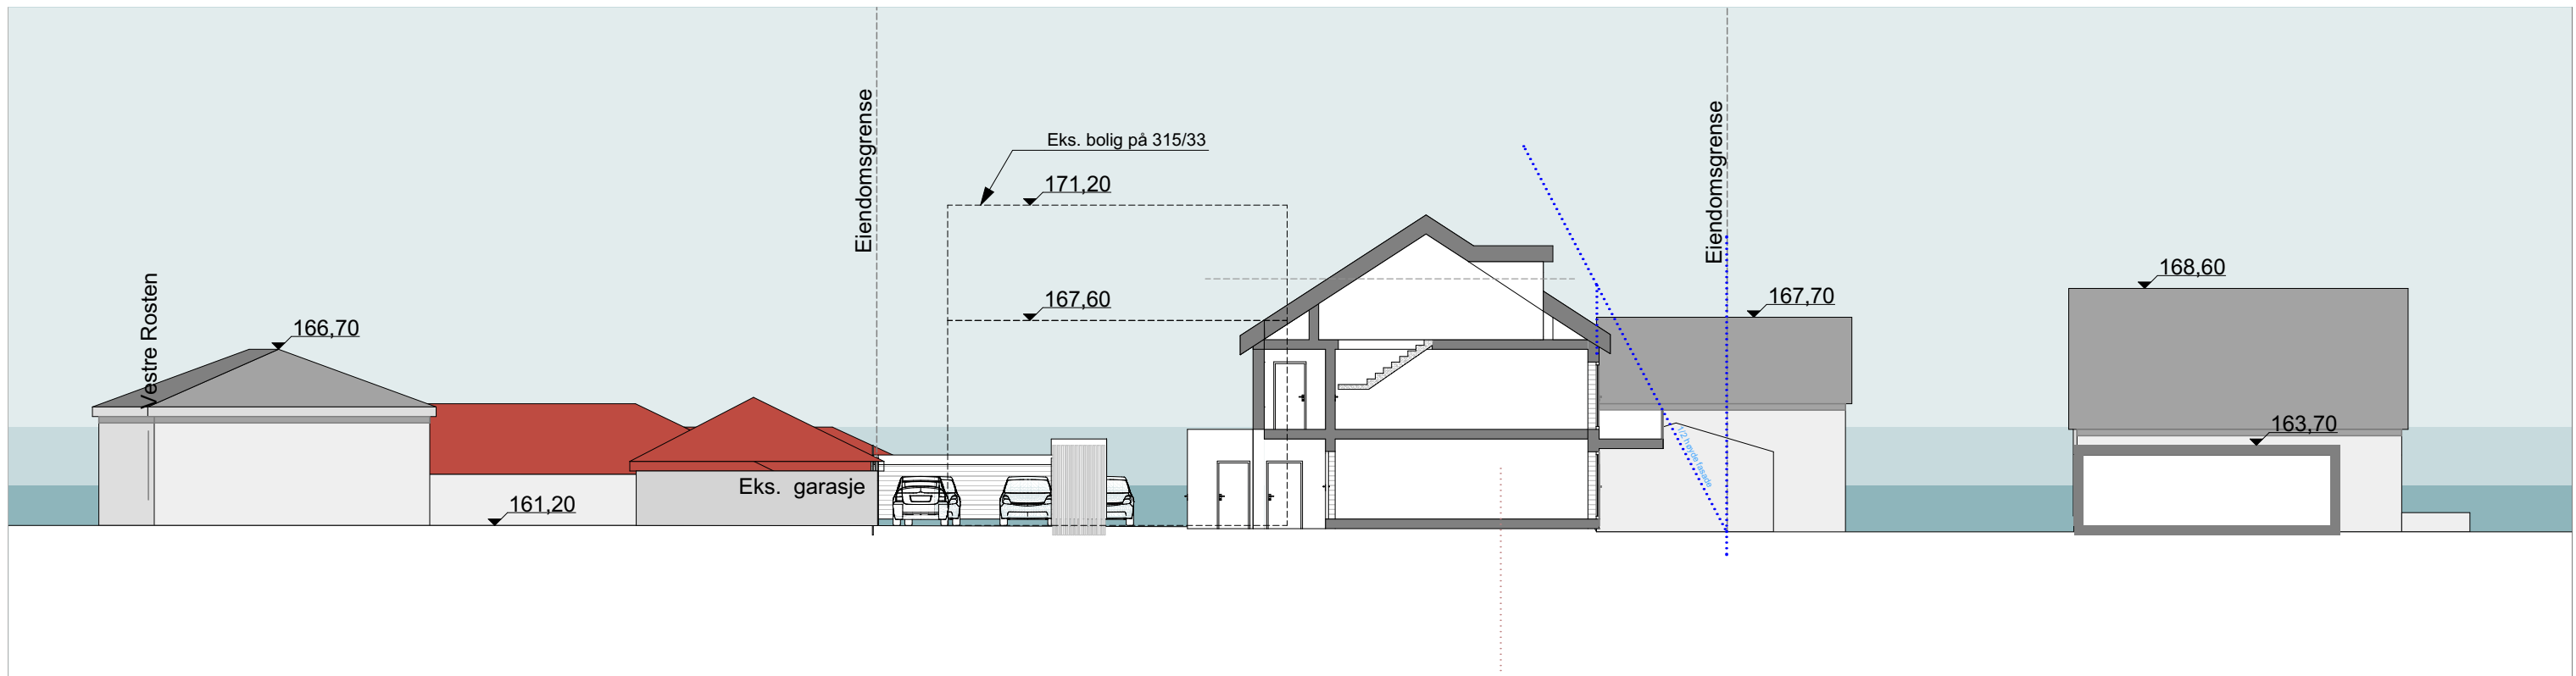

Snitt C-C

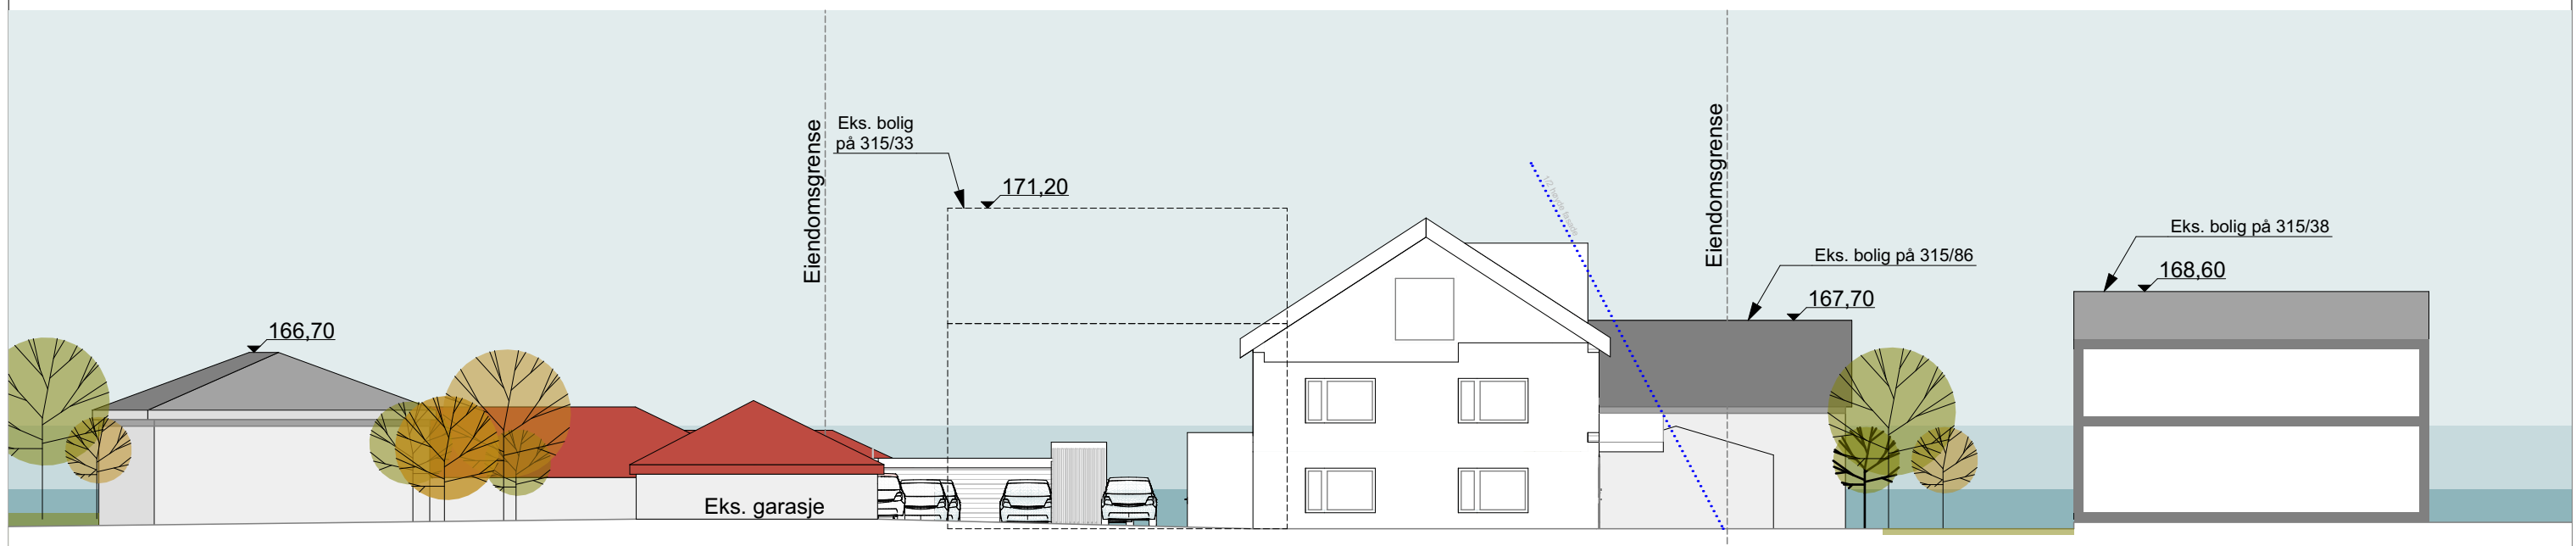

Snitt D-D

