



| | | | | | | | | | |
|---------------------------------|---------------------------------|-------------------|--|-------------------------------|--------------------|----------------------|--------------------|------|----------------------|
| 2023-005 Rotvoll felt B11-13 | gnr/bnr 16/511, 16/512, m.fl | kommunenr 5001 | Tiltakets art Boligbebyggelse og næring | tegningnummer 4_04_11_1_01 | dato 15.03.2024 | tegnet av ACT/MGU | fase Regulering | rev. | 1.Gang Innsending |
| | adresse Yrkeskolevegen | | tiltakshaver Øvre Rotvoll 9 AS | innhold B11 Plan 1 | skala 1:500 | saksbehandler A3 | rev.dato | | |


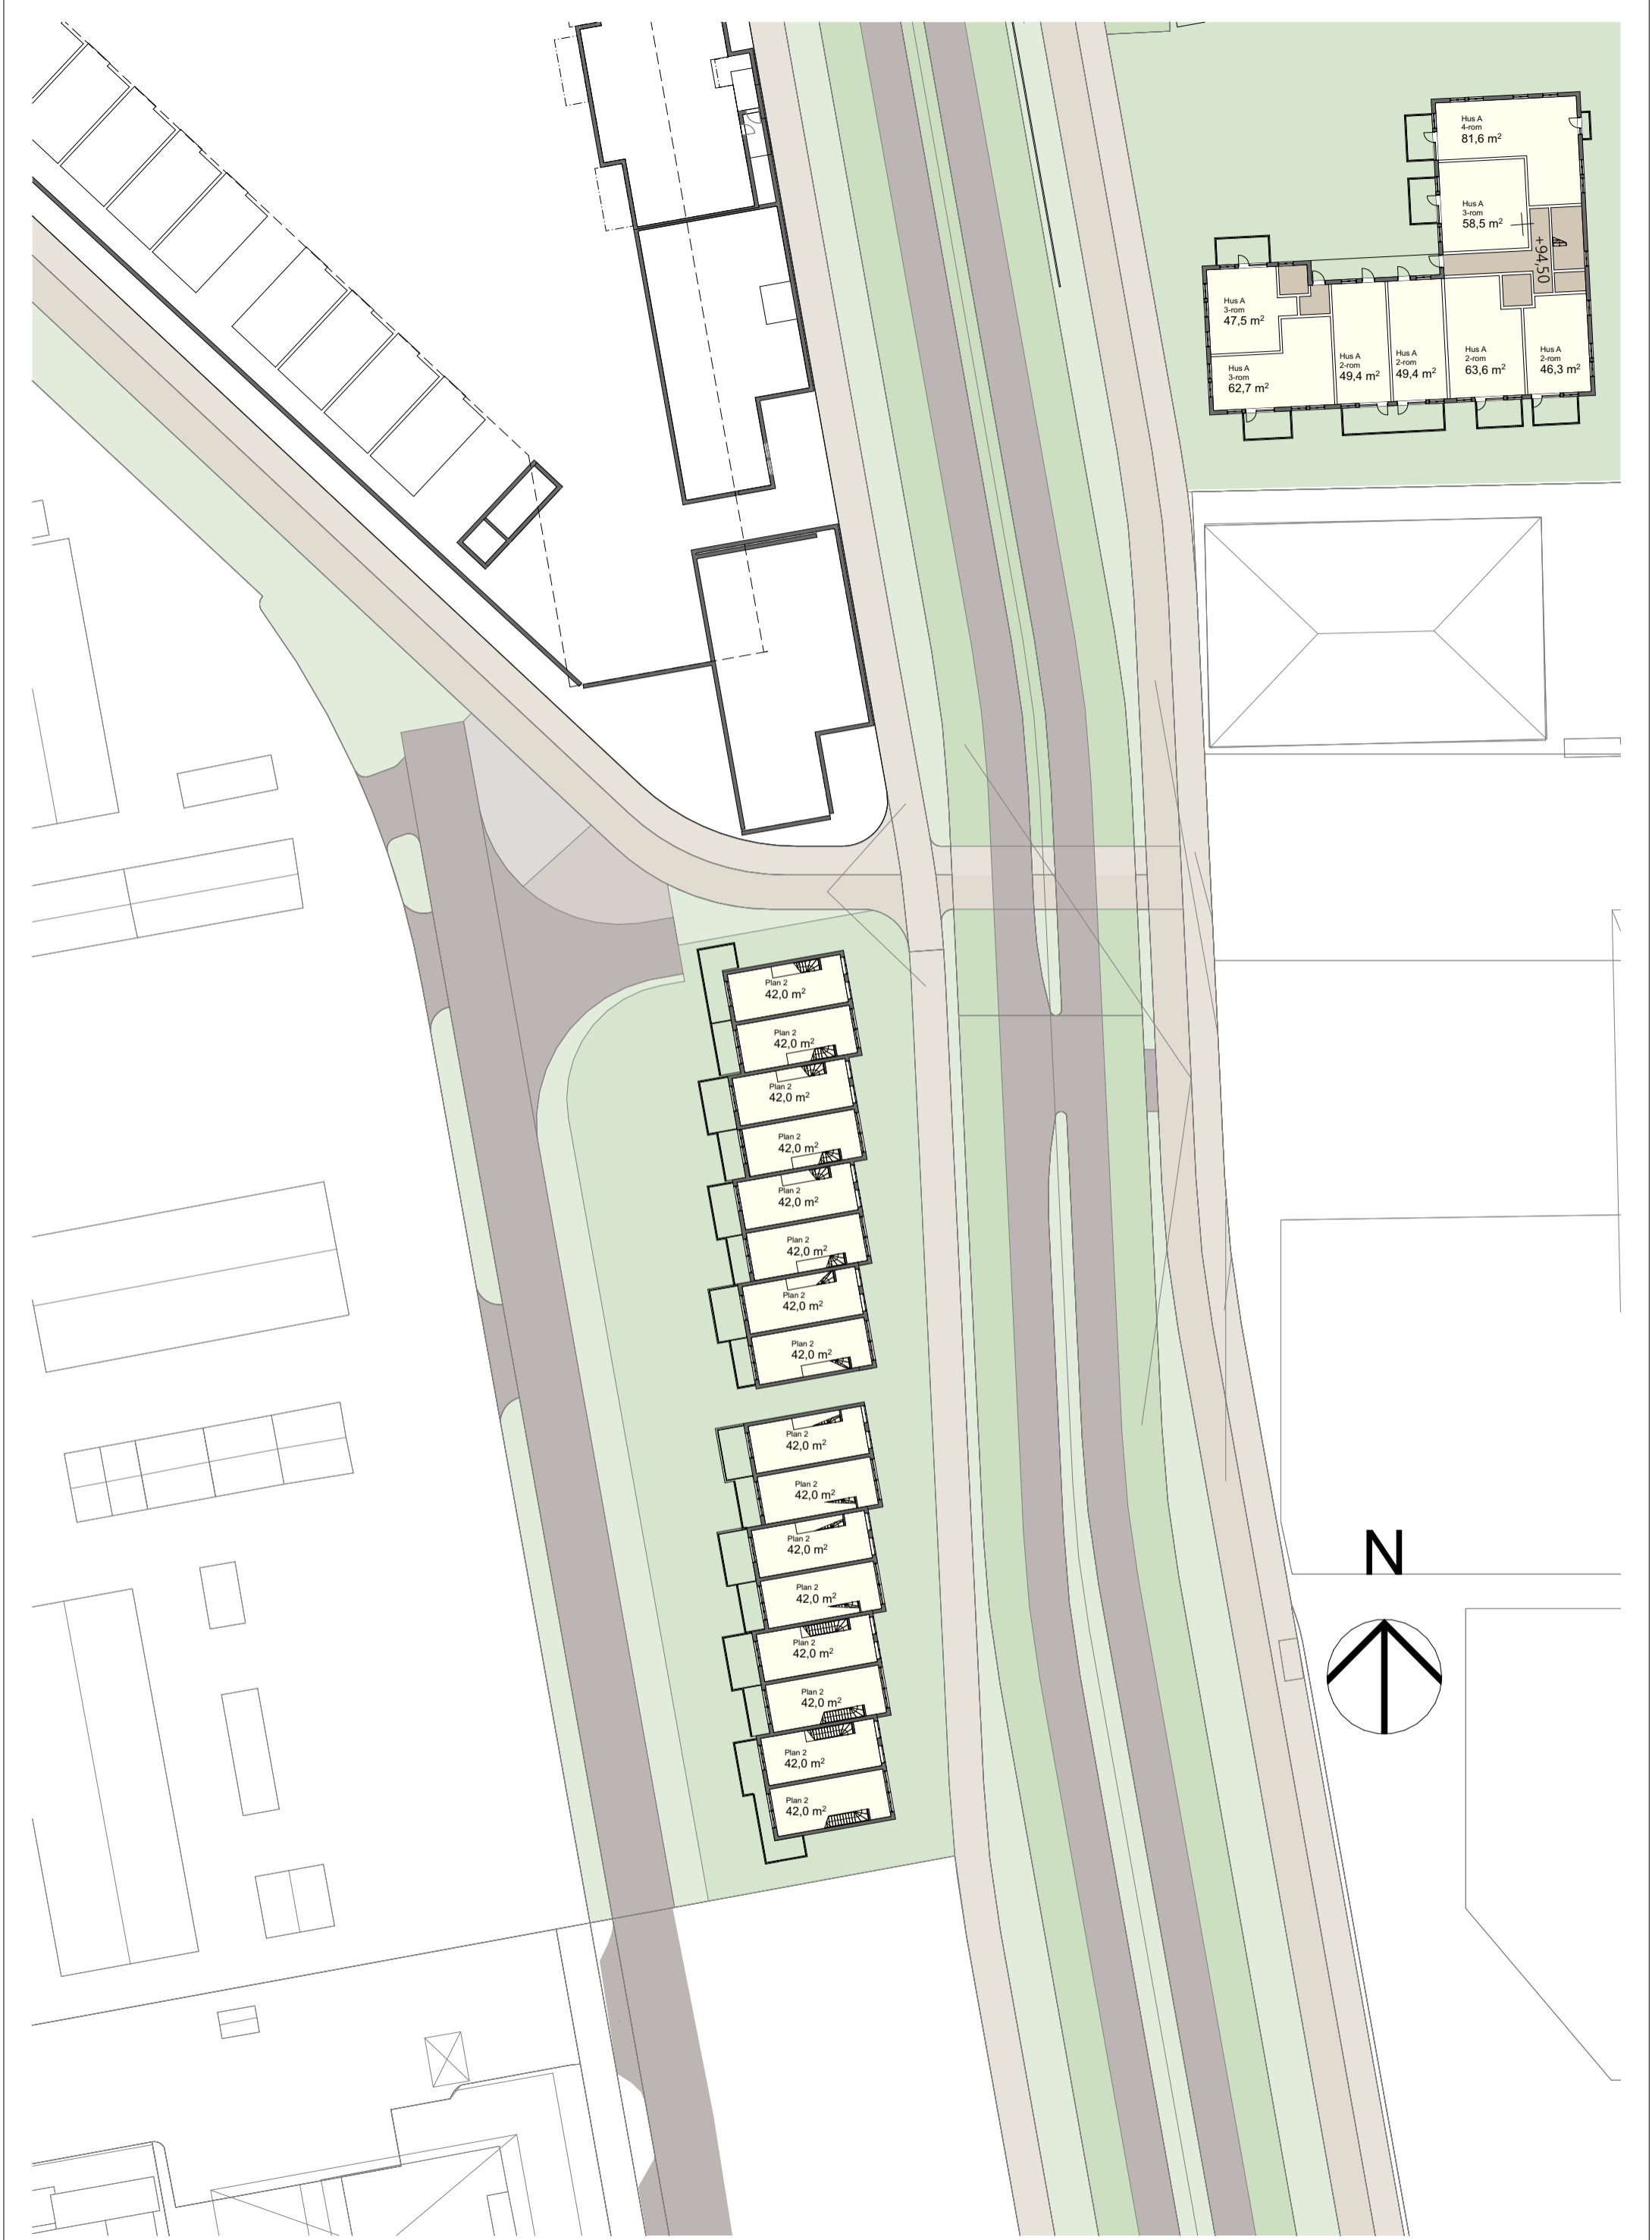


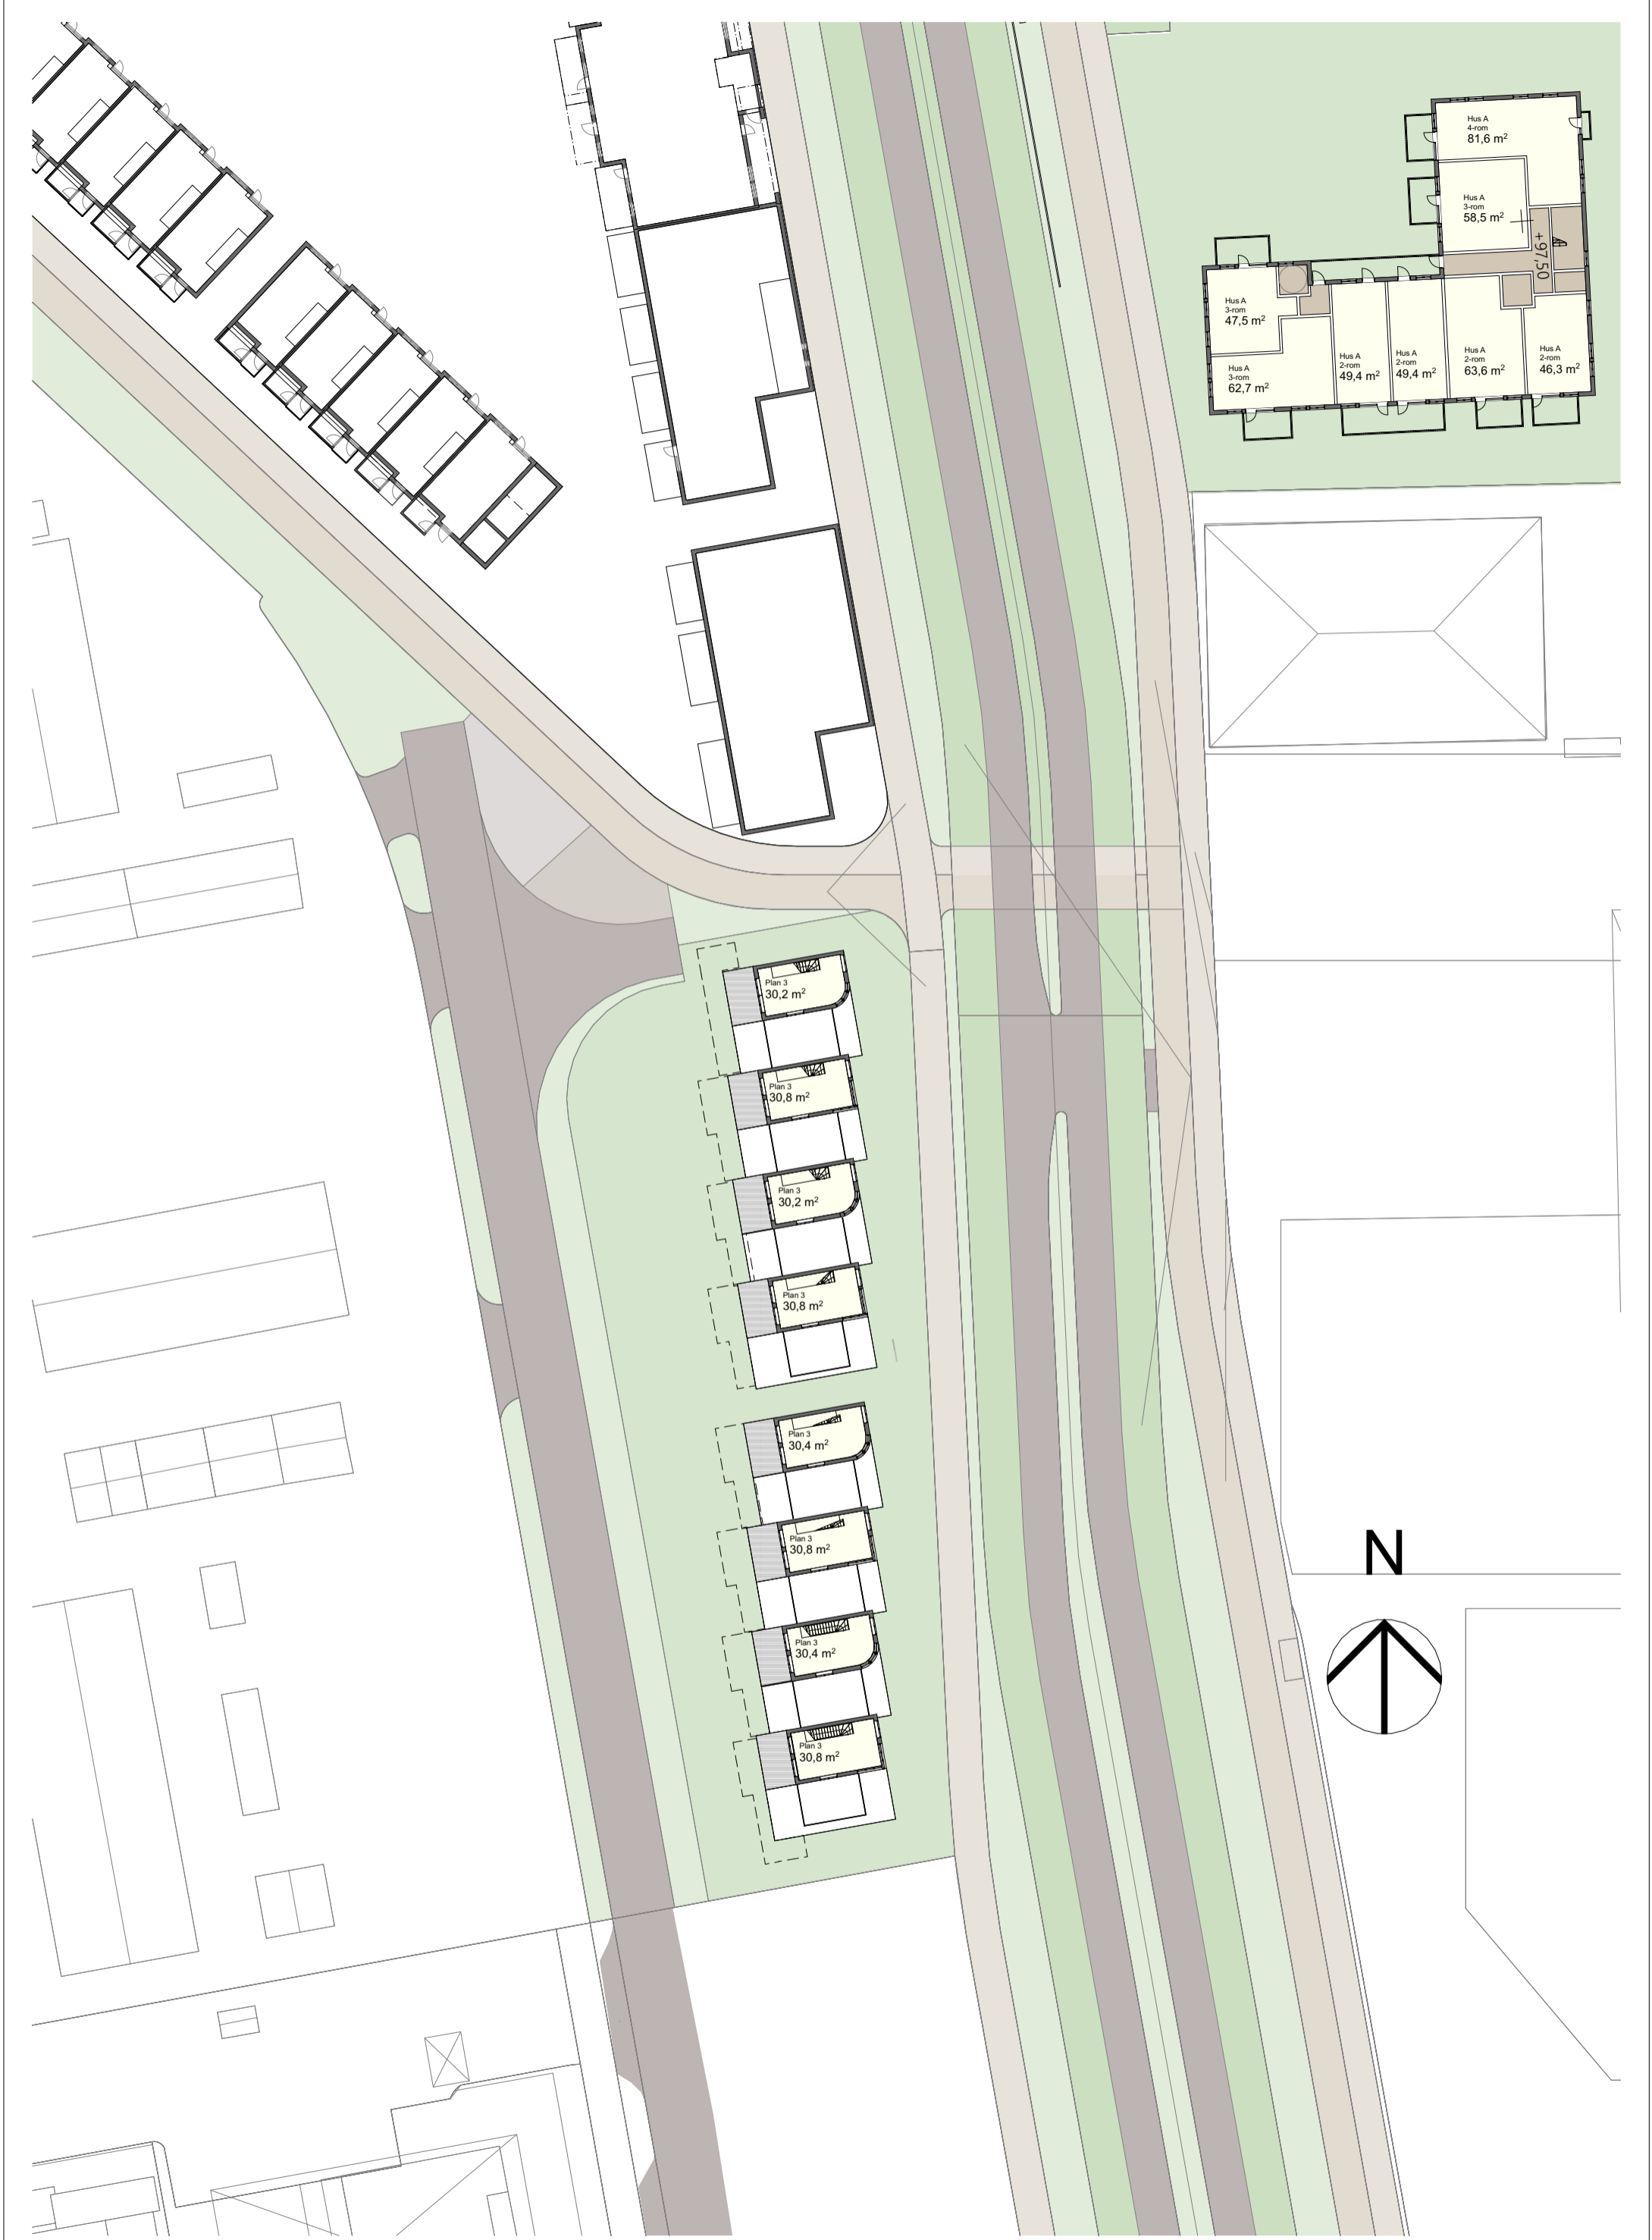

| | | | | | | | | | |
|---------------------------------|---------------------------------|-------------------|--|-------------------------------|--------------------|-------------------------|--------------------|------|----------------------|
| 2023-005 Rotvoll felt B11-13 | gnr/bnr 16/511, 16/512, m.fl | kommunenr 5001 | Tiltakets art Boligbebyggelse og næring | tegningnummer 4_04_11_1_03 | dato 15 03 2024 | tegnet av ACT /MGU | fase Regulering | rev. | 1.Gang Innsending |
| | adresse Yrkesskolevegen | | tiltakhaver Øvre Rotvoll 9 AS | innhold B11 Plan 3 | målestokk 1:500 | saksbehandler A3 ACT | rev.dat | | |


Snitt C-C


1:500

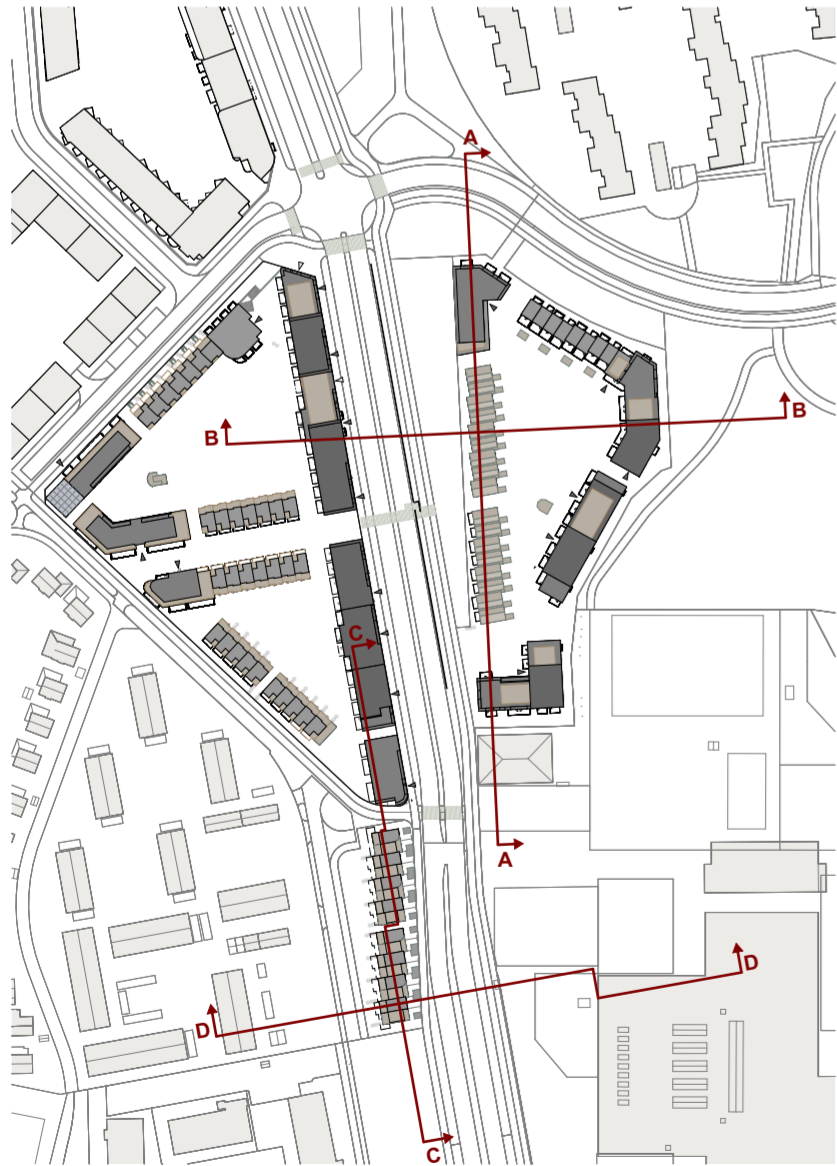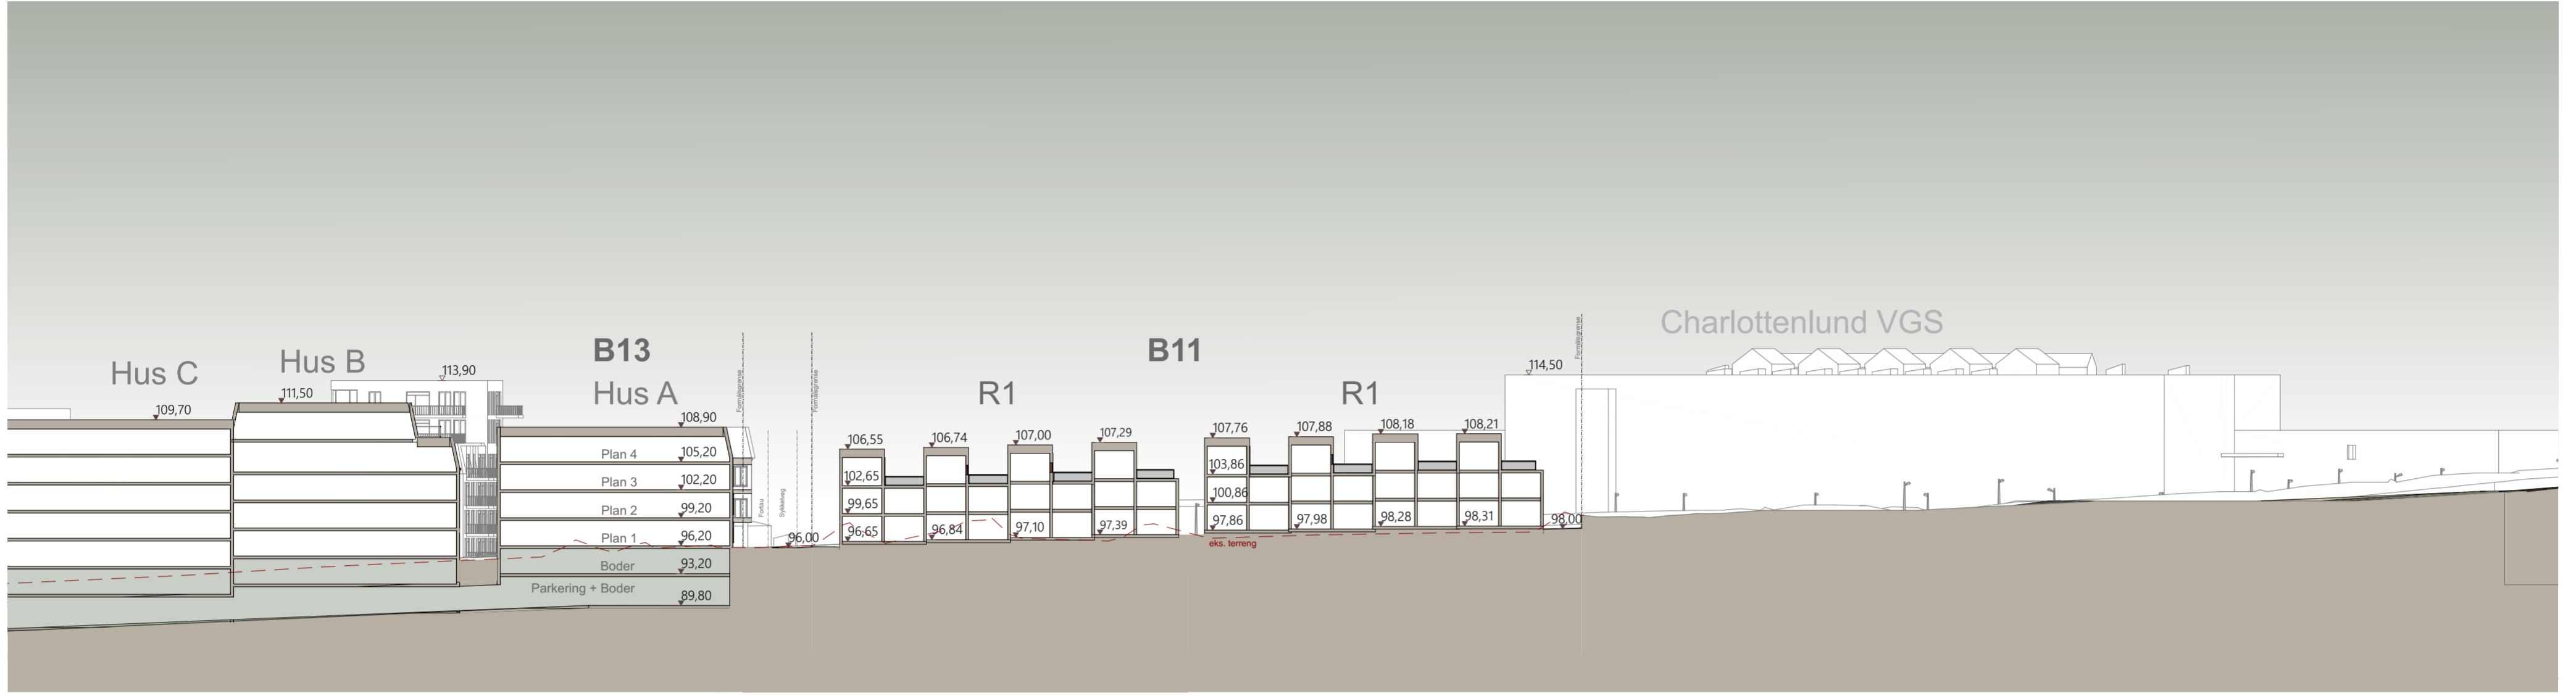

Snitt D-D

1:500

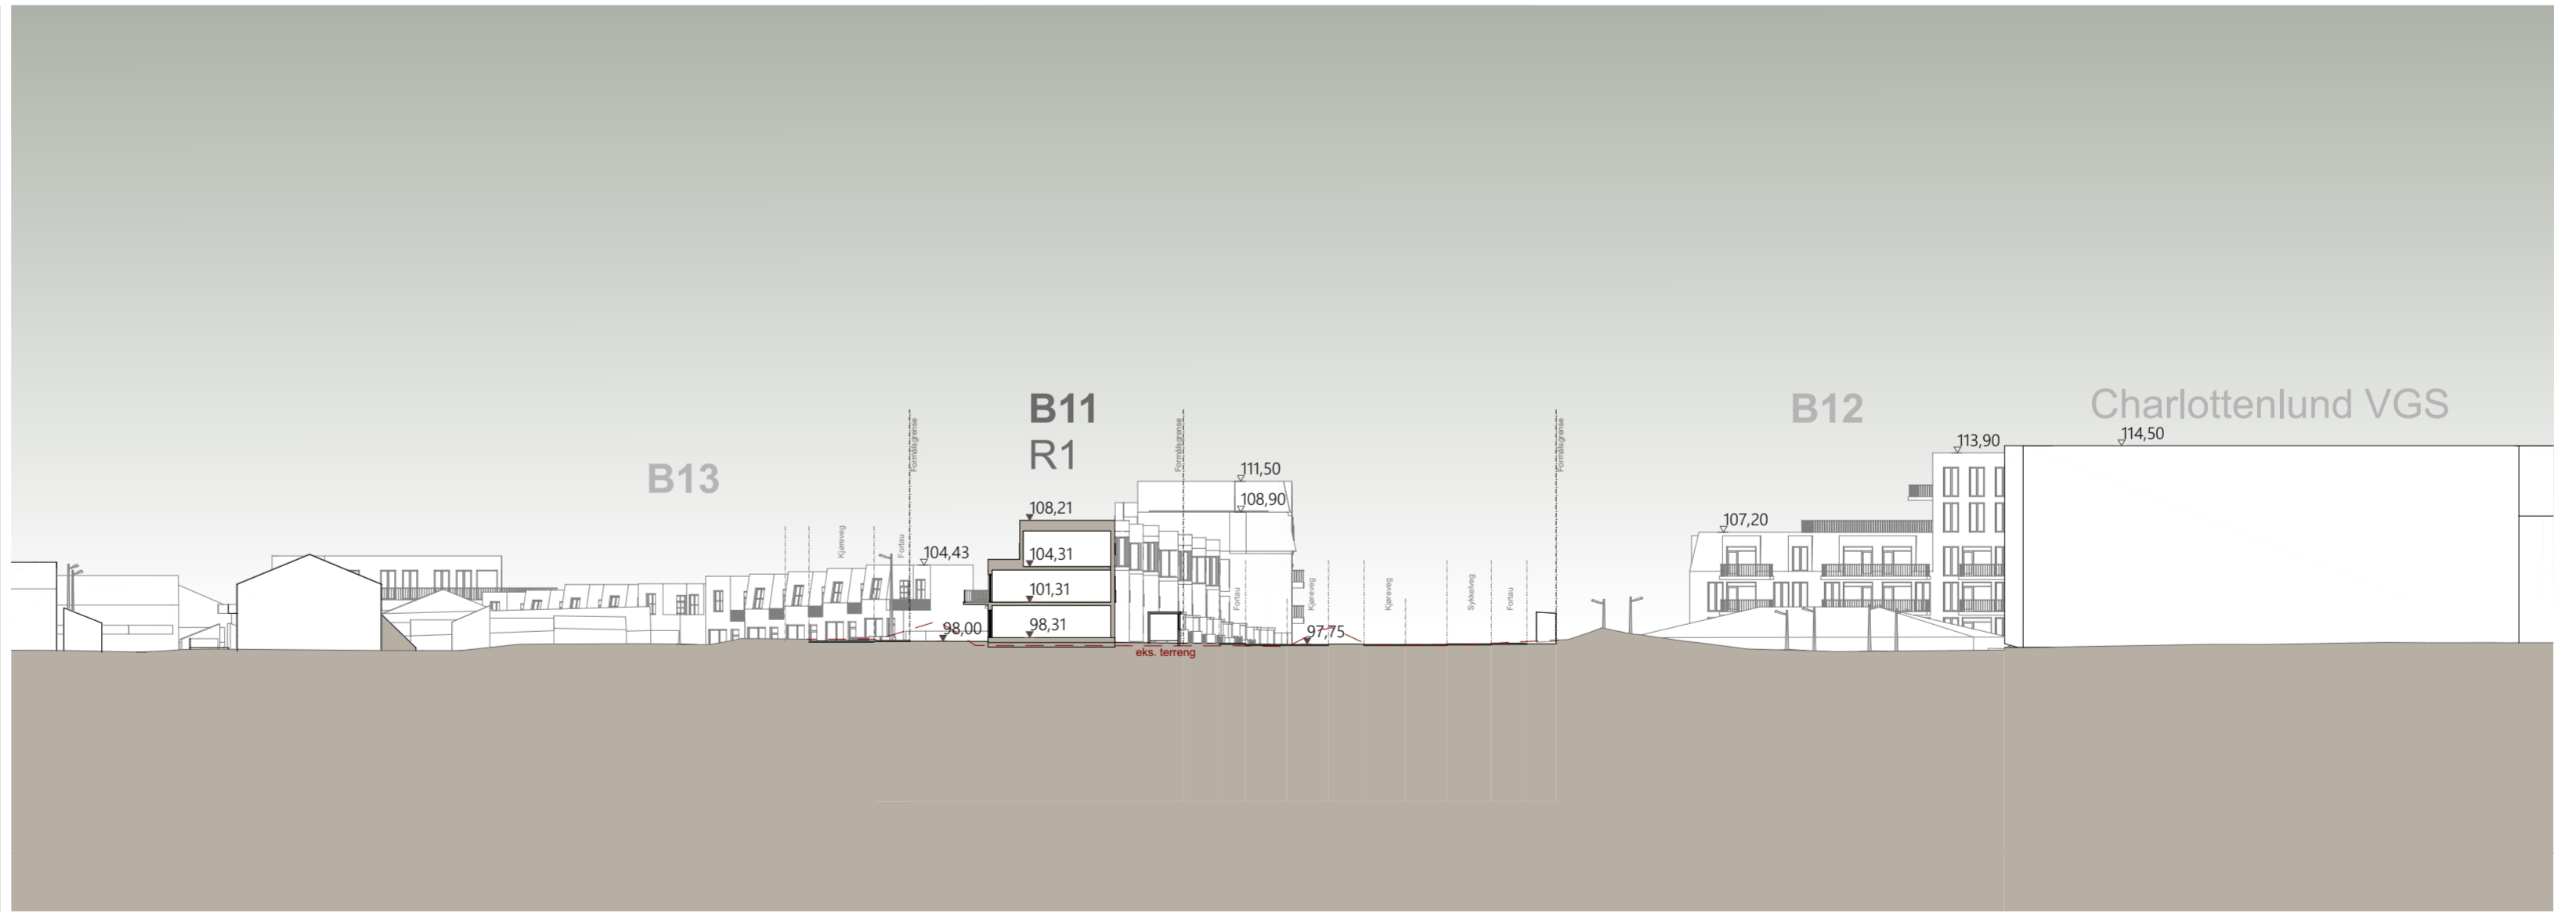

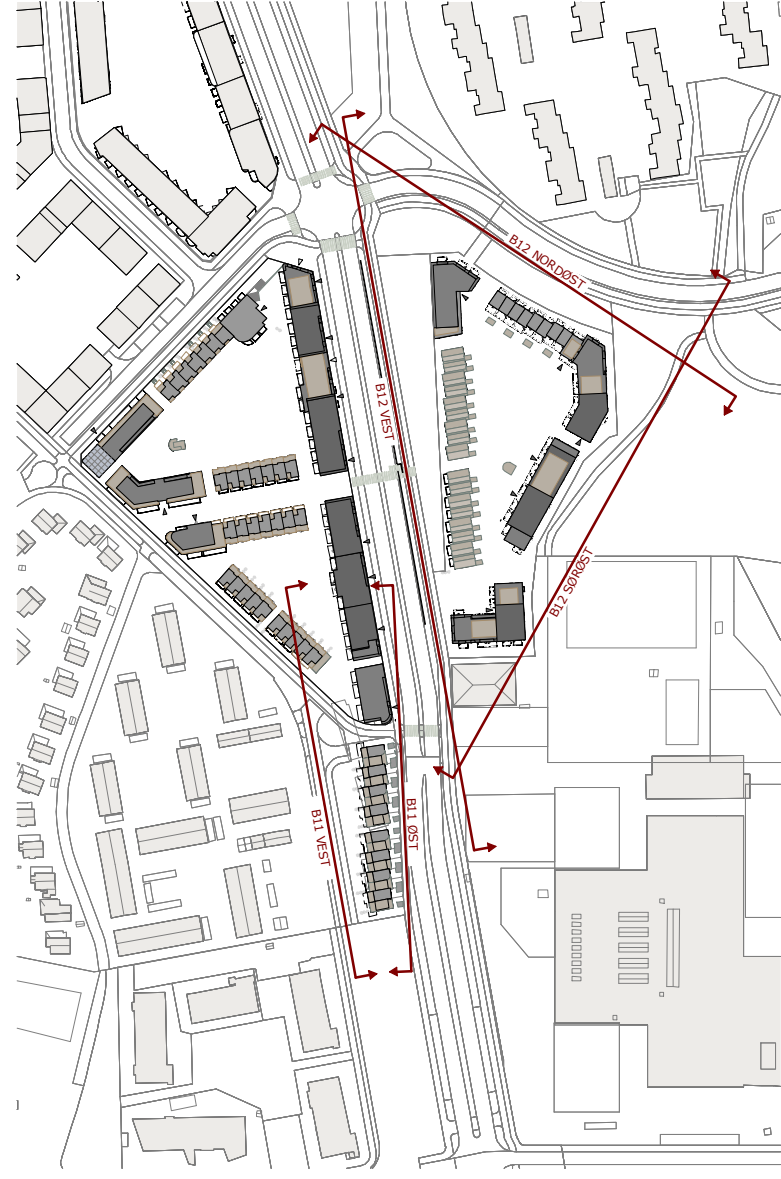

1:500

B11 Fasade Vest



1:500

B11 Fasade Øst

