
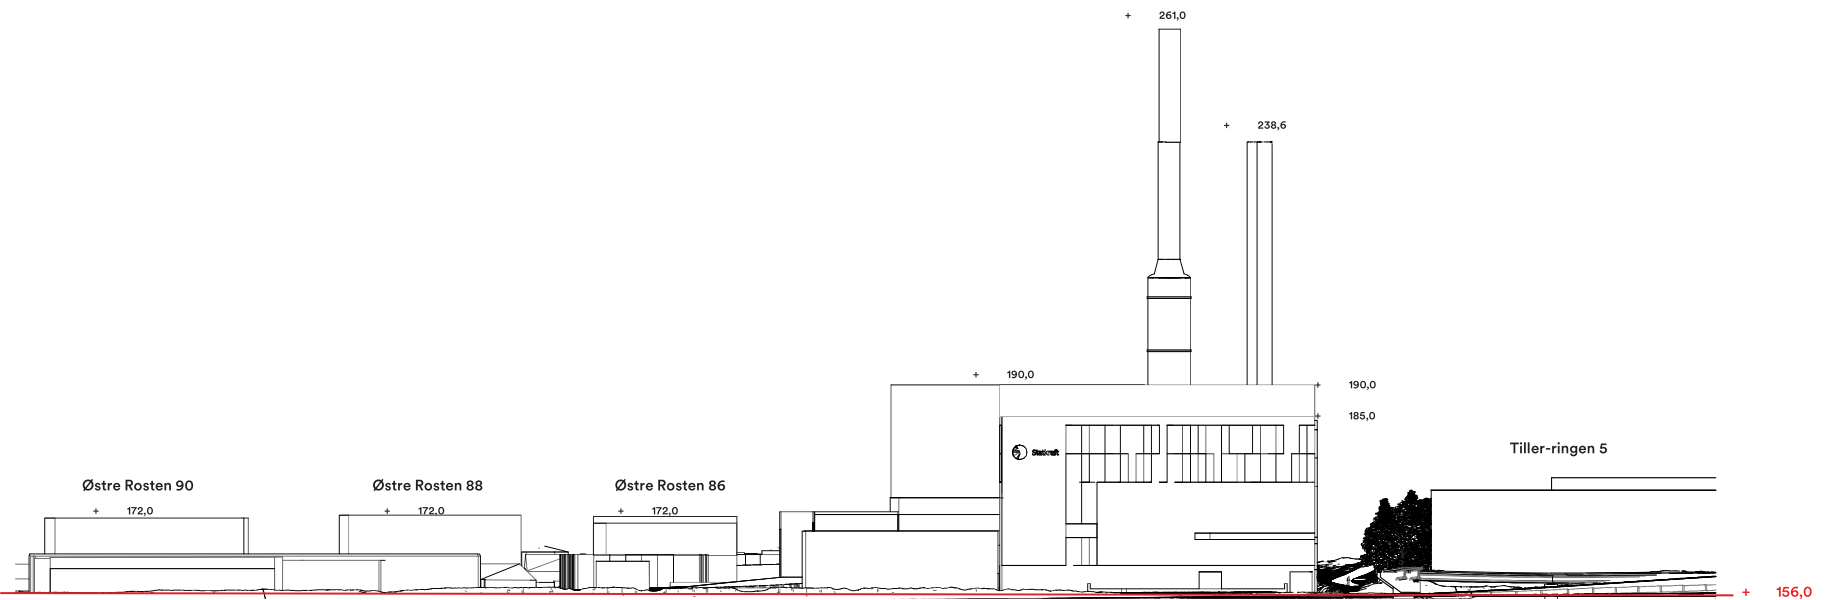


Snitt A-A - 1:1000

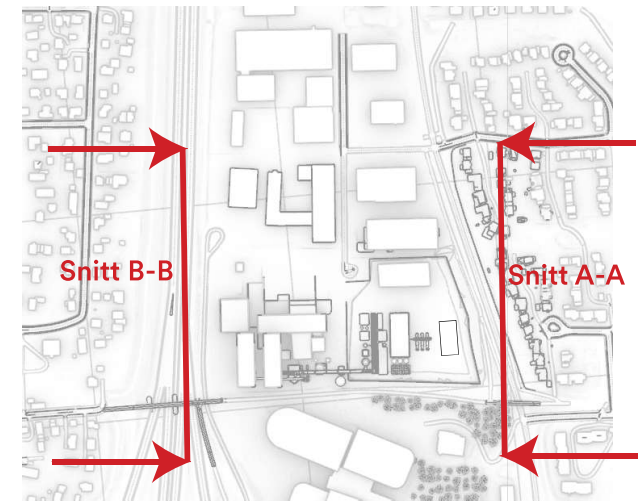

Snitt B-B - 1:1000