

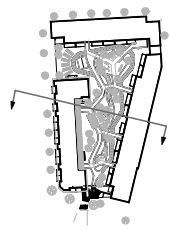


Snitt Ø-V
1:500

#LayID

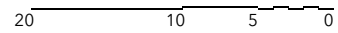

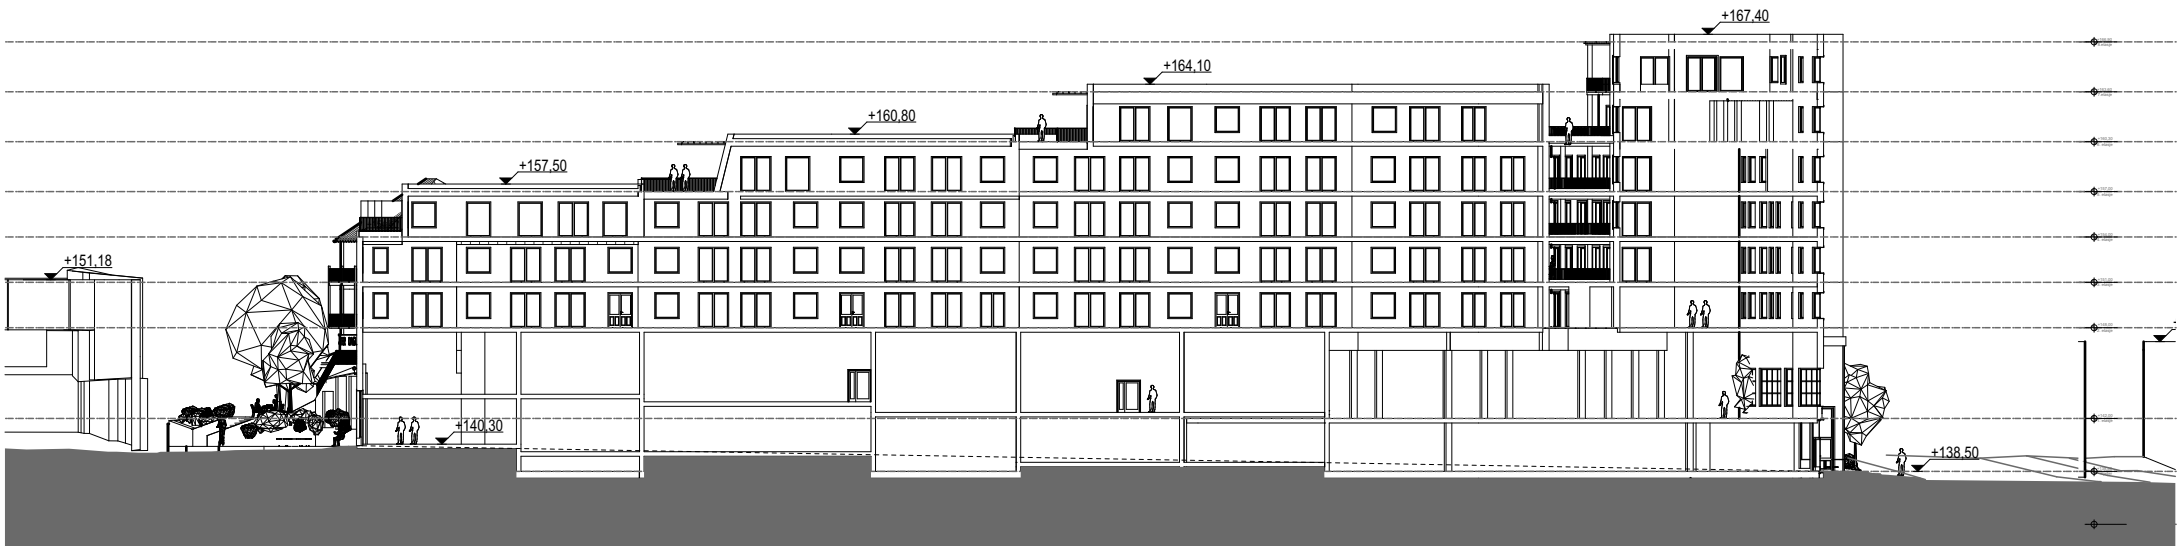

Snitt S-N østbygg
1:500

20 10 5 0

