





Snitt A - A'

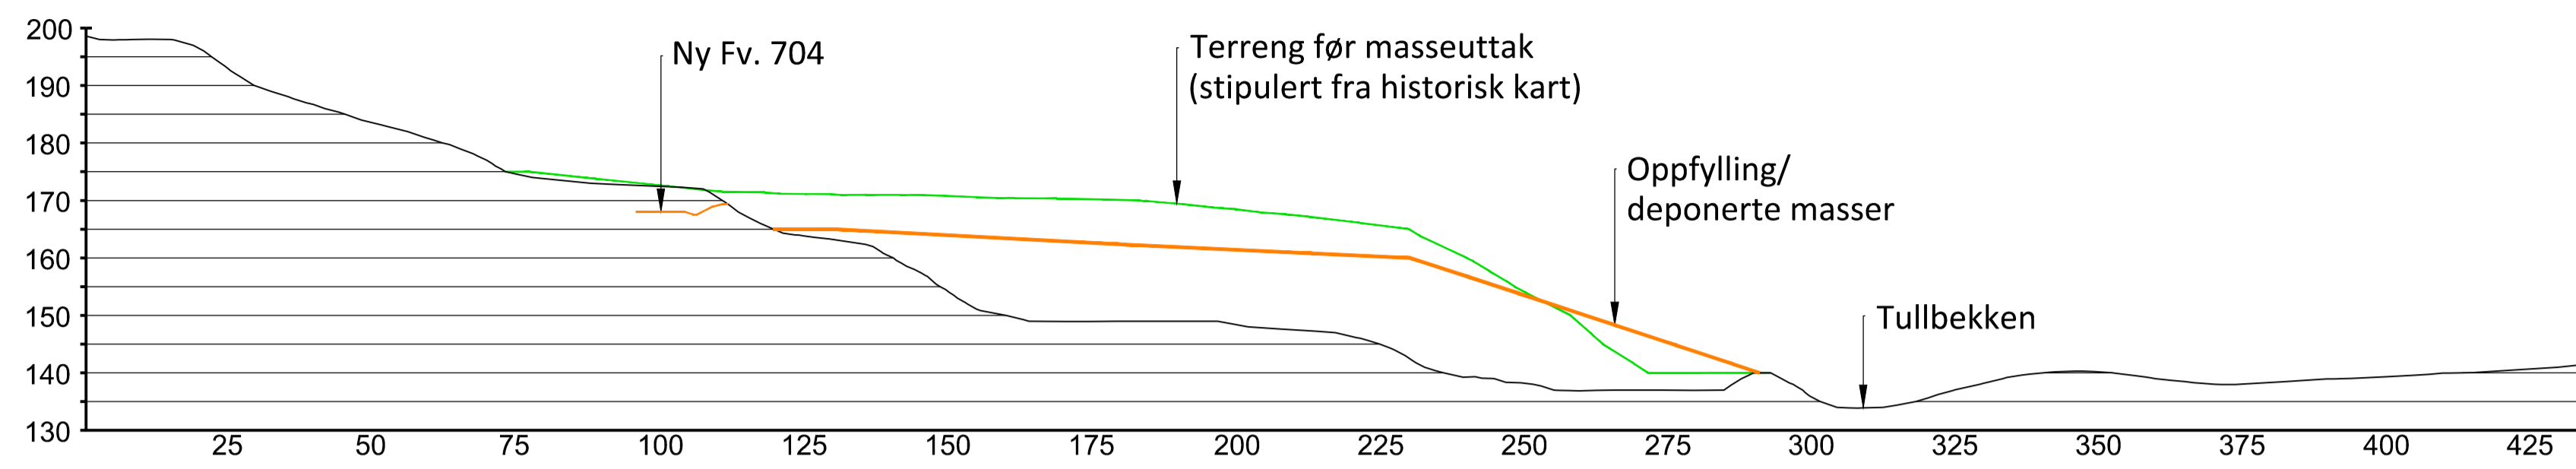

Snitt B - B'

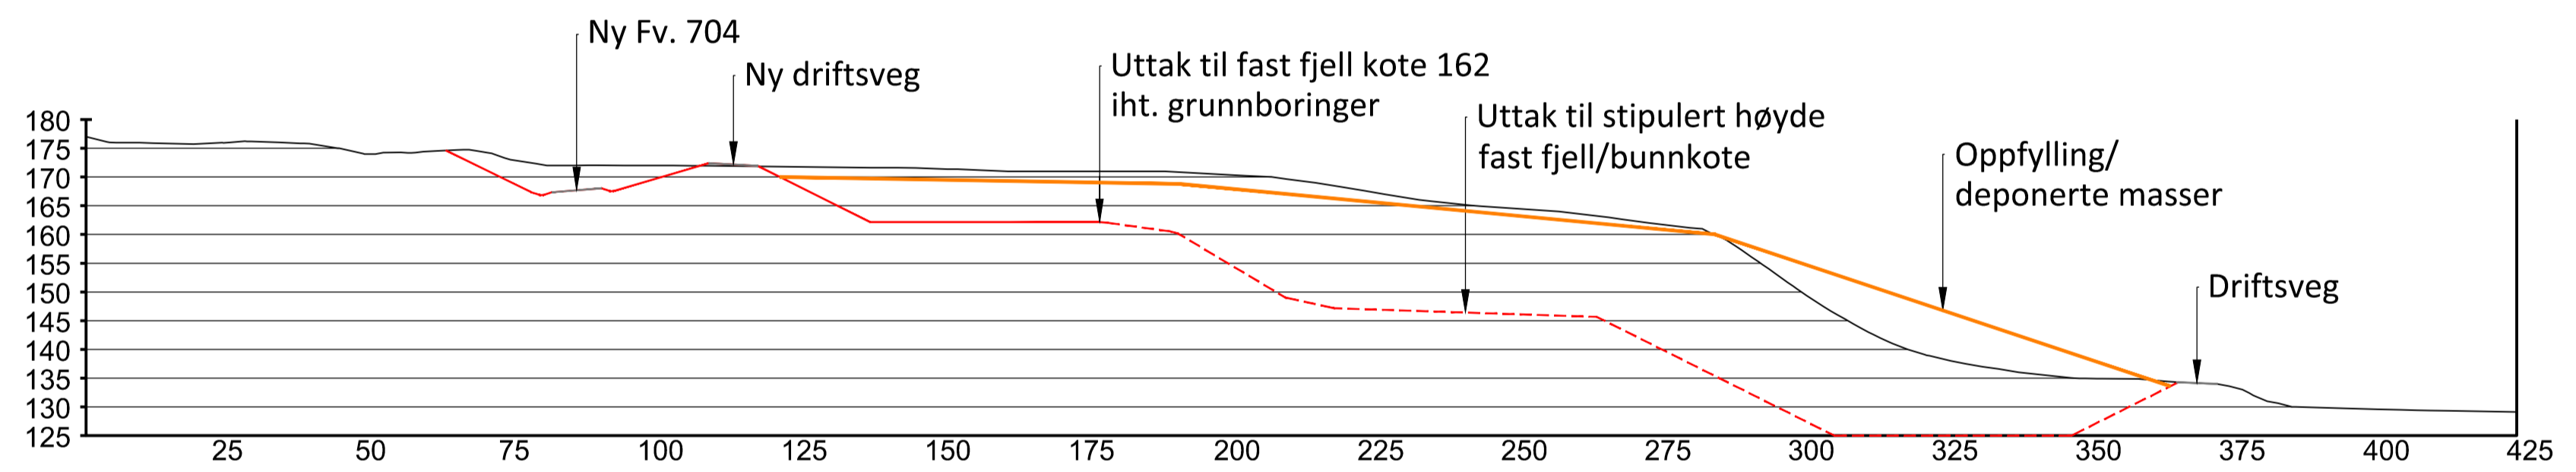

Snitt C - C'

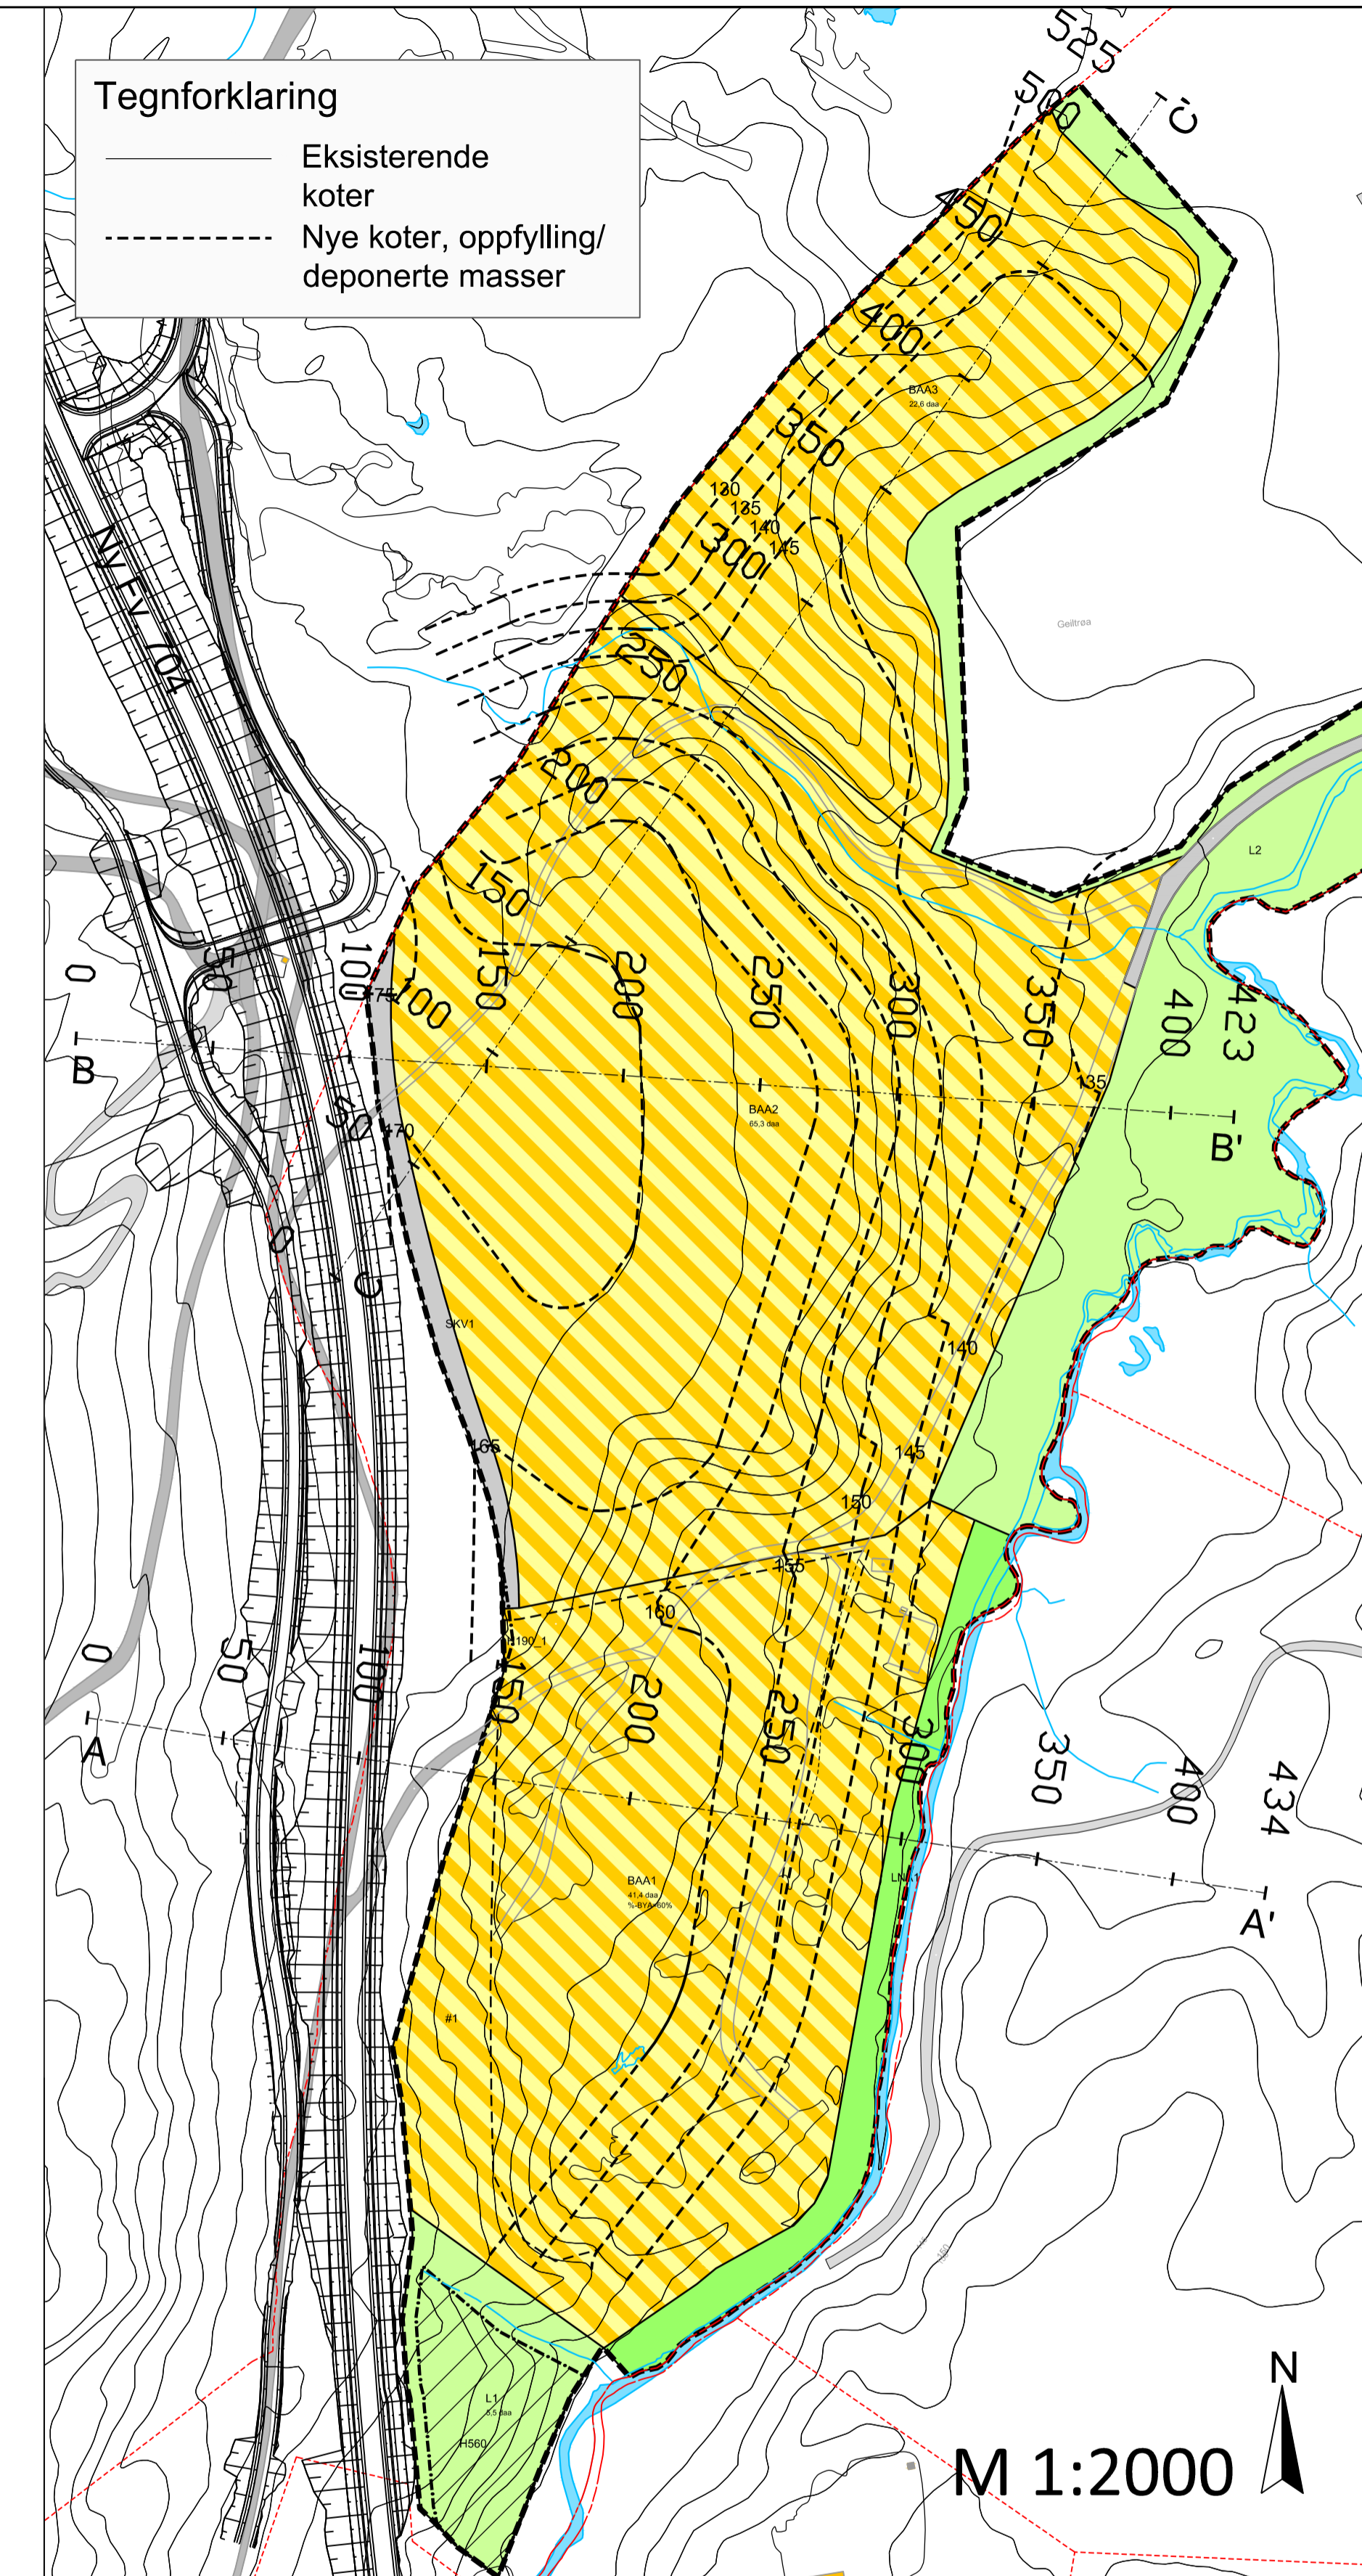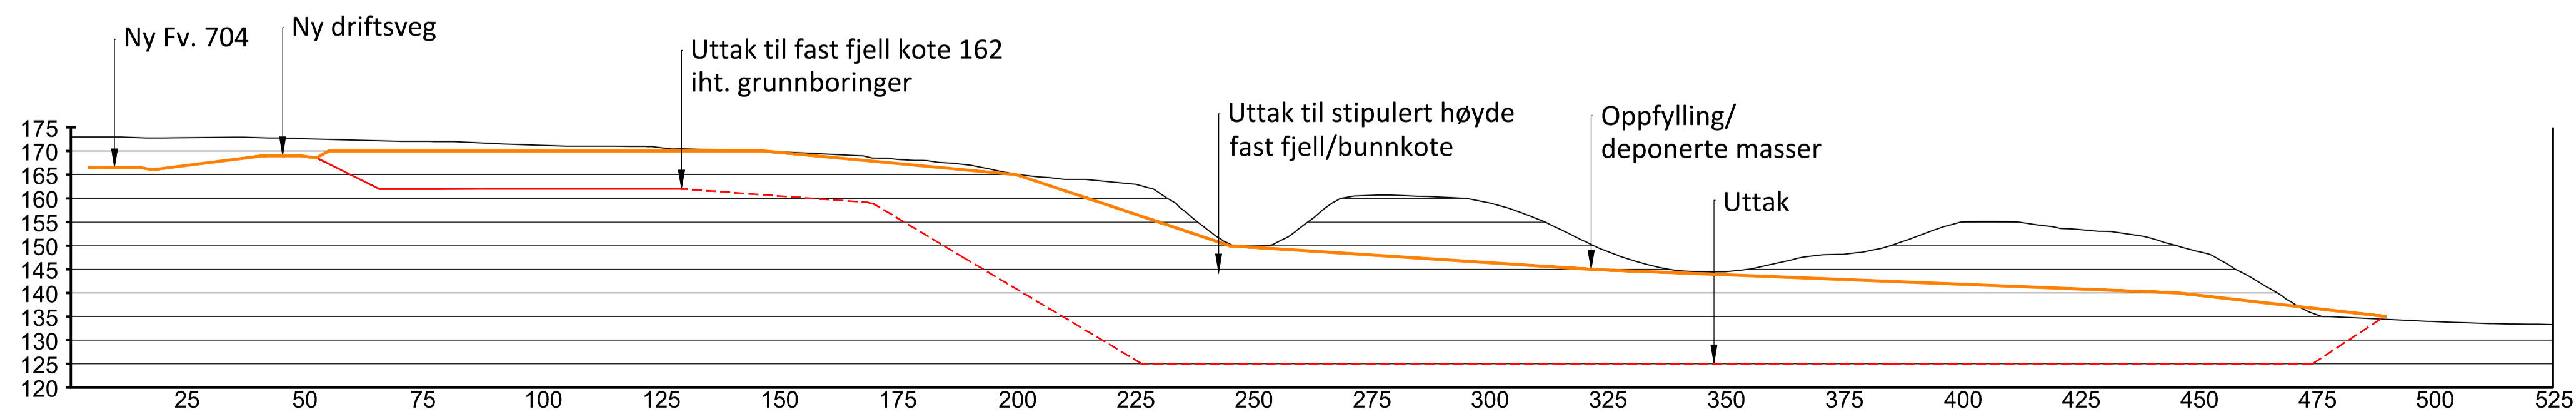


M 1:1000

01 Oppdatert reguleringsplan		19.08.2019	TonH	SisE	SisE
Rev.	Beskrivelse	Dato	Tegn.	Korr.	Godt.
	Ramlo Sandtak AS Nedre Forseth		Arealplan	Forma	A1
		08.05.2019			
	Landskapsnitt Uttak og deponi		1:1000 (A1)	1:2000 (A1)	
Multiconsult		Status	Illustrasjonsplan	Konstr./Tegnet	Kontrollert
www.multiconsult.no		Oppdragsnr.	10205436	TonH	SisE
		Tegningsnr.	0-01	Godkjent	SisE
		Rev.			01

Z:\010105\10205436_01\10205436_01\PLAN\10205436_01\03_TEGNING\PROGRAMM\EBVA_samt.dwg - Layout - Layout_01.dwg - Printet av: tomh.Dato: 2019.08.19 kl. 15:48

Tegnforklaring


- Eksisterende koter
- - - Nye koter, oppfylling/deponerte masser

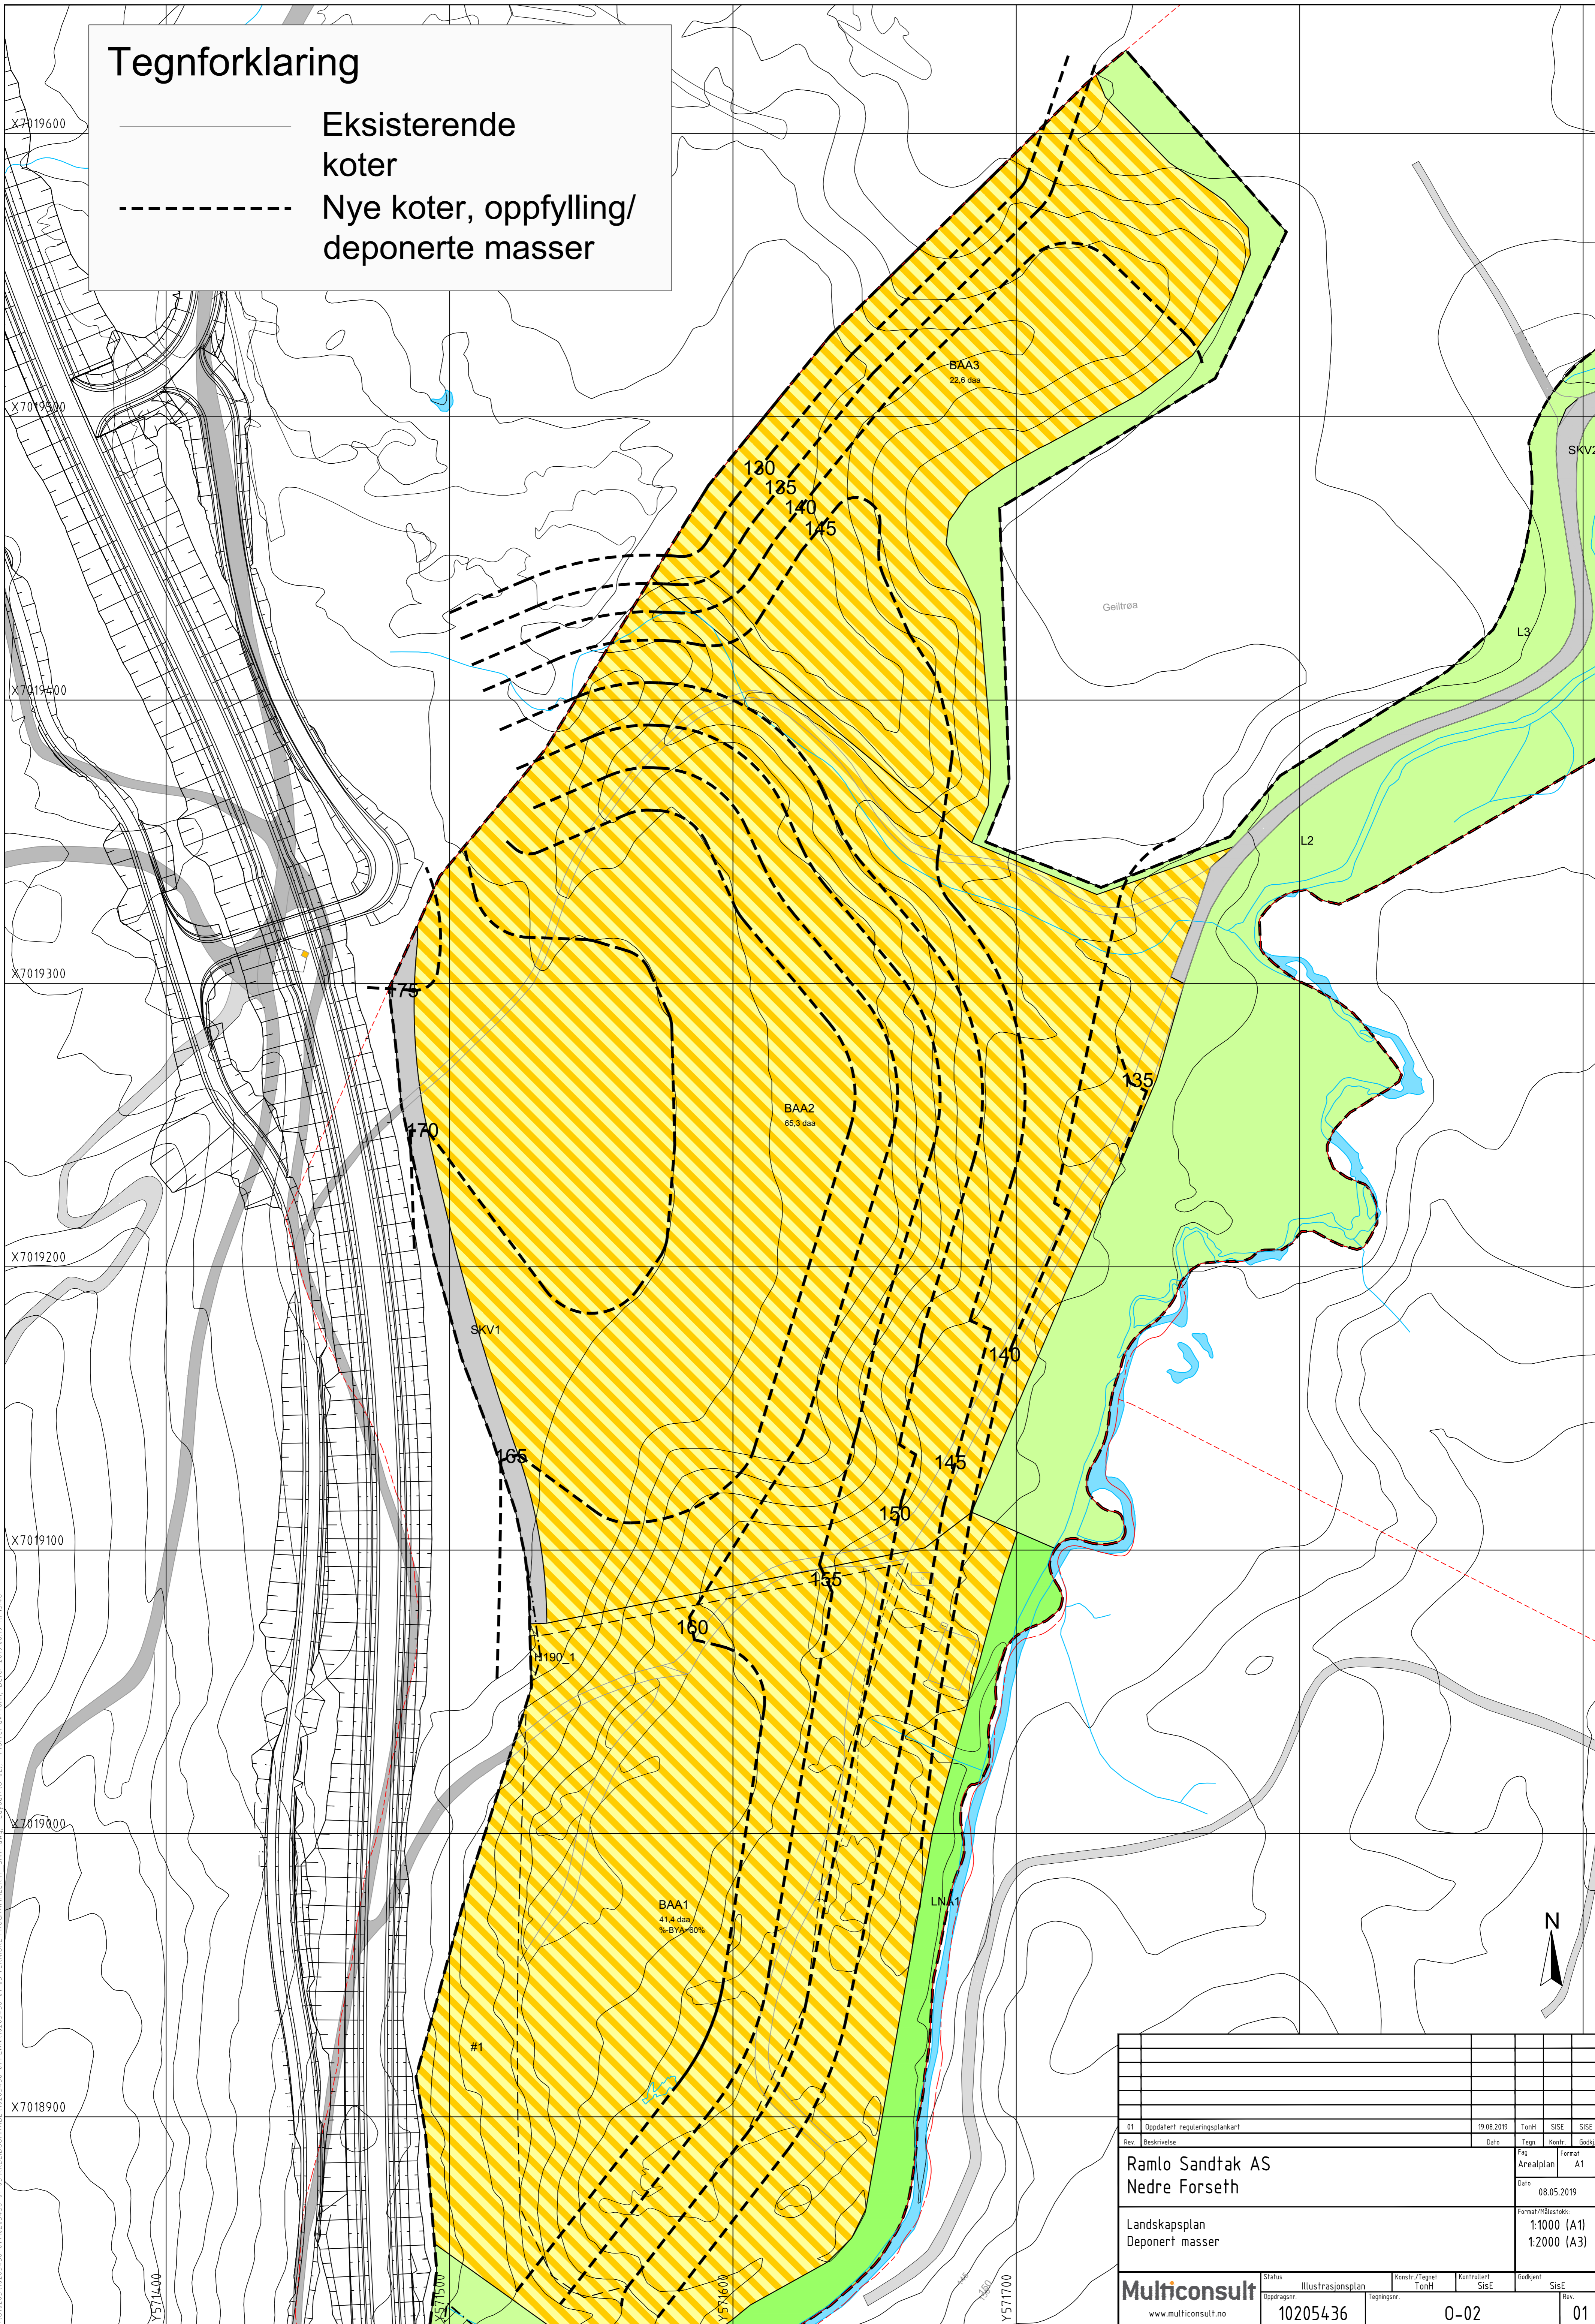


Z:\02025\122054\36-01\122054\36-01\01\PLAN\02054\36-01\03\TEKNISKE\PROGRAMME\REV_1\rev1.dwg - Layout_01.dwg - Plottet av: tomr_dals - 2019 08 19 kl 15:48

01	Oppdatert reguleringsplan	19.08.2019	TonH	SISE	SISE
Rev.	Beskrivelse	Date	Tegn	Kont	Godt
Ramlo Sandtak AS Nedre Forseth			Form: A1 Arealplan		
Landskapsplan Deponert masser			Dato: 08.05.2019 Formater/Blasstok: 1:1000 (A1) 1:2000 (A3)		
Multiconsult www.multiconsult.no		Status: Illustrasjonsplan Oppdrag: 10205436	Konstr./Tegnet: TonH Tegning:	Kontrollert: SISE Siste:	Godkjent: SISE Rev: 01
			0-02		01



Snitt A - A'

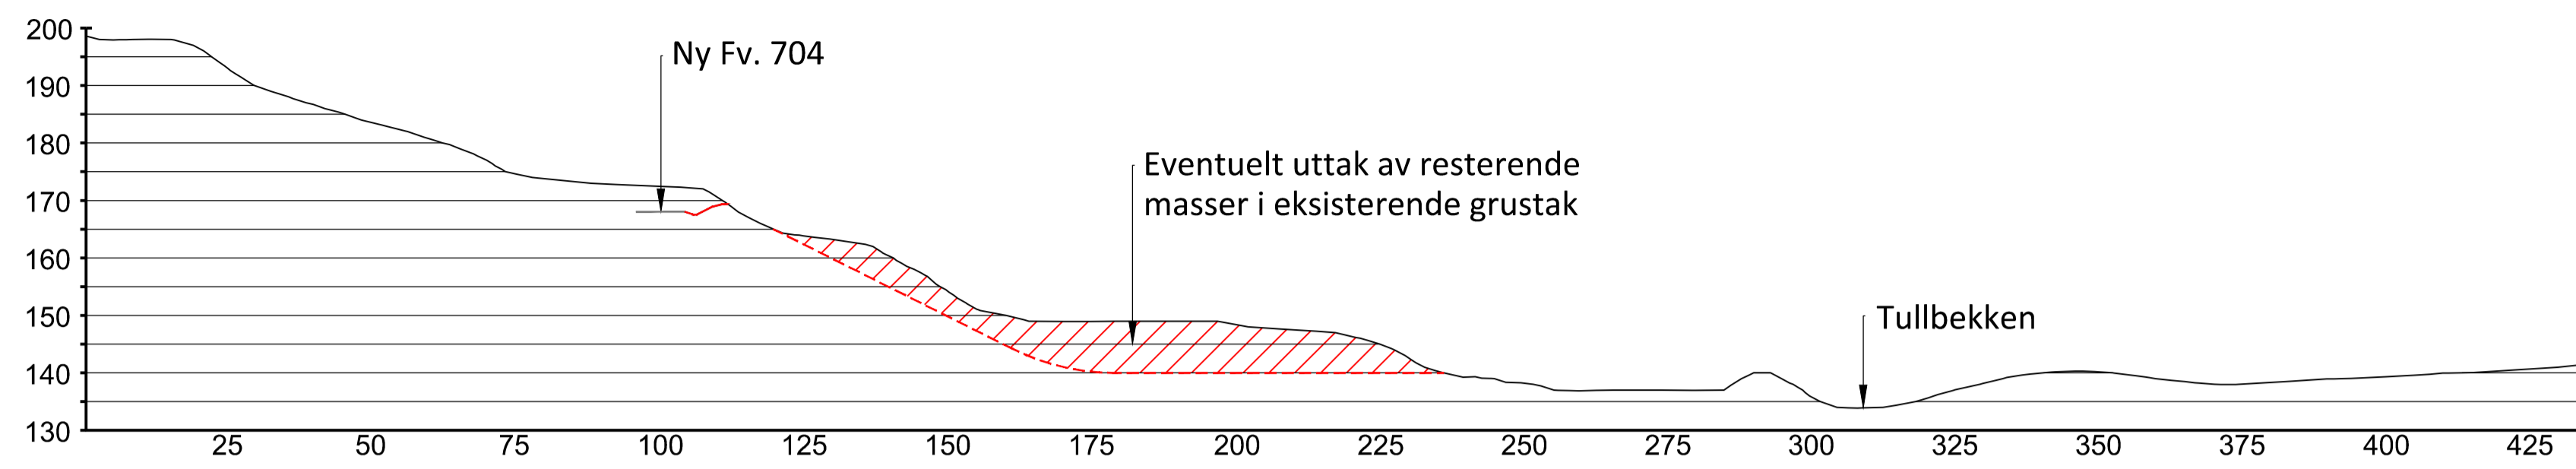

Snitt B - B'

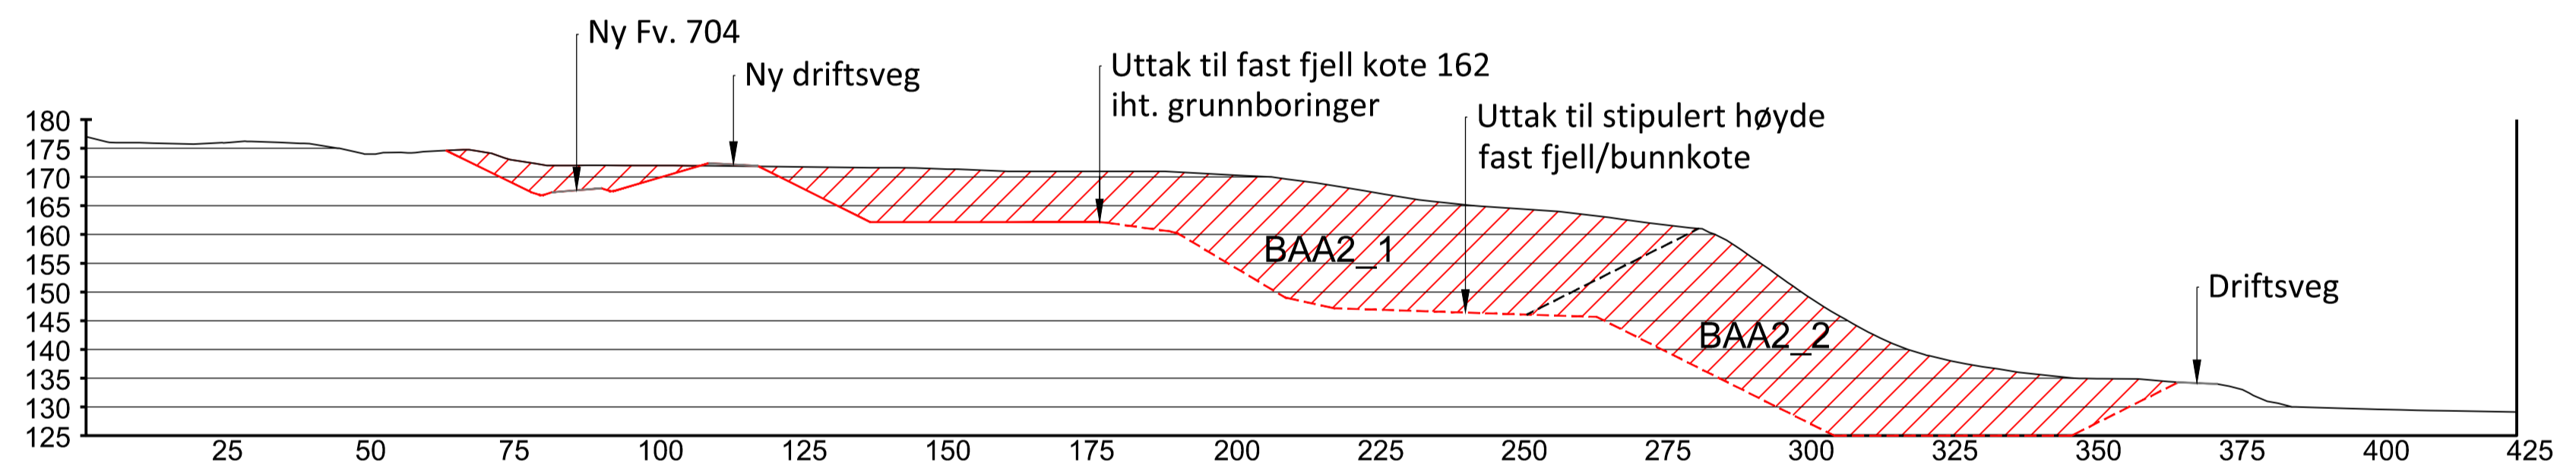

Snitt C - C'

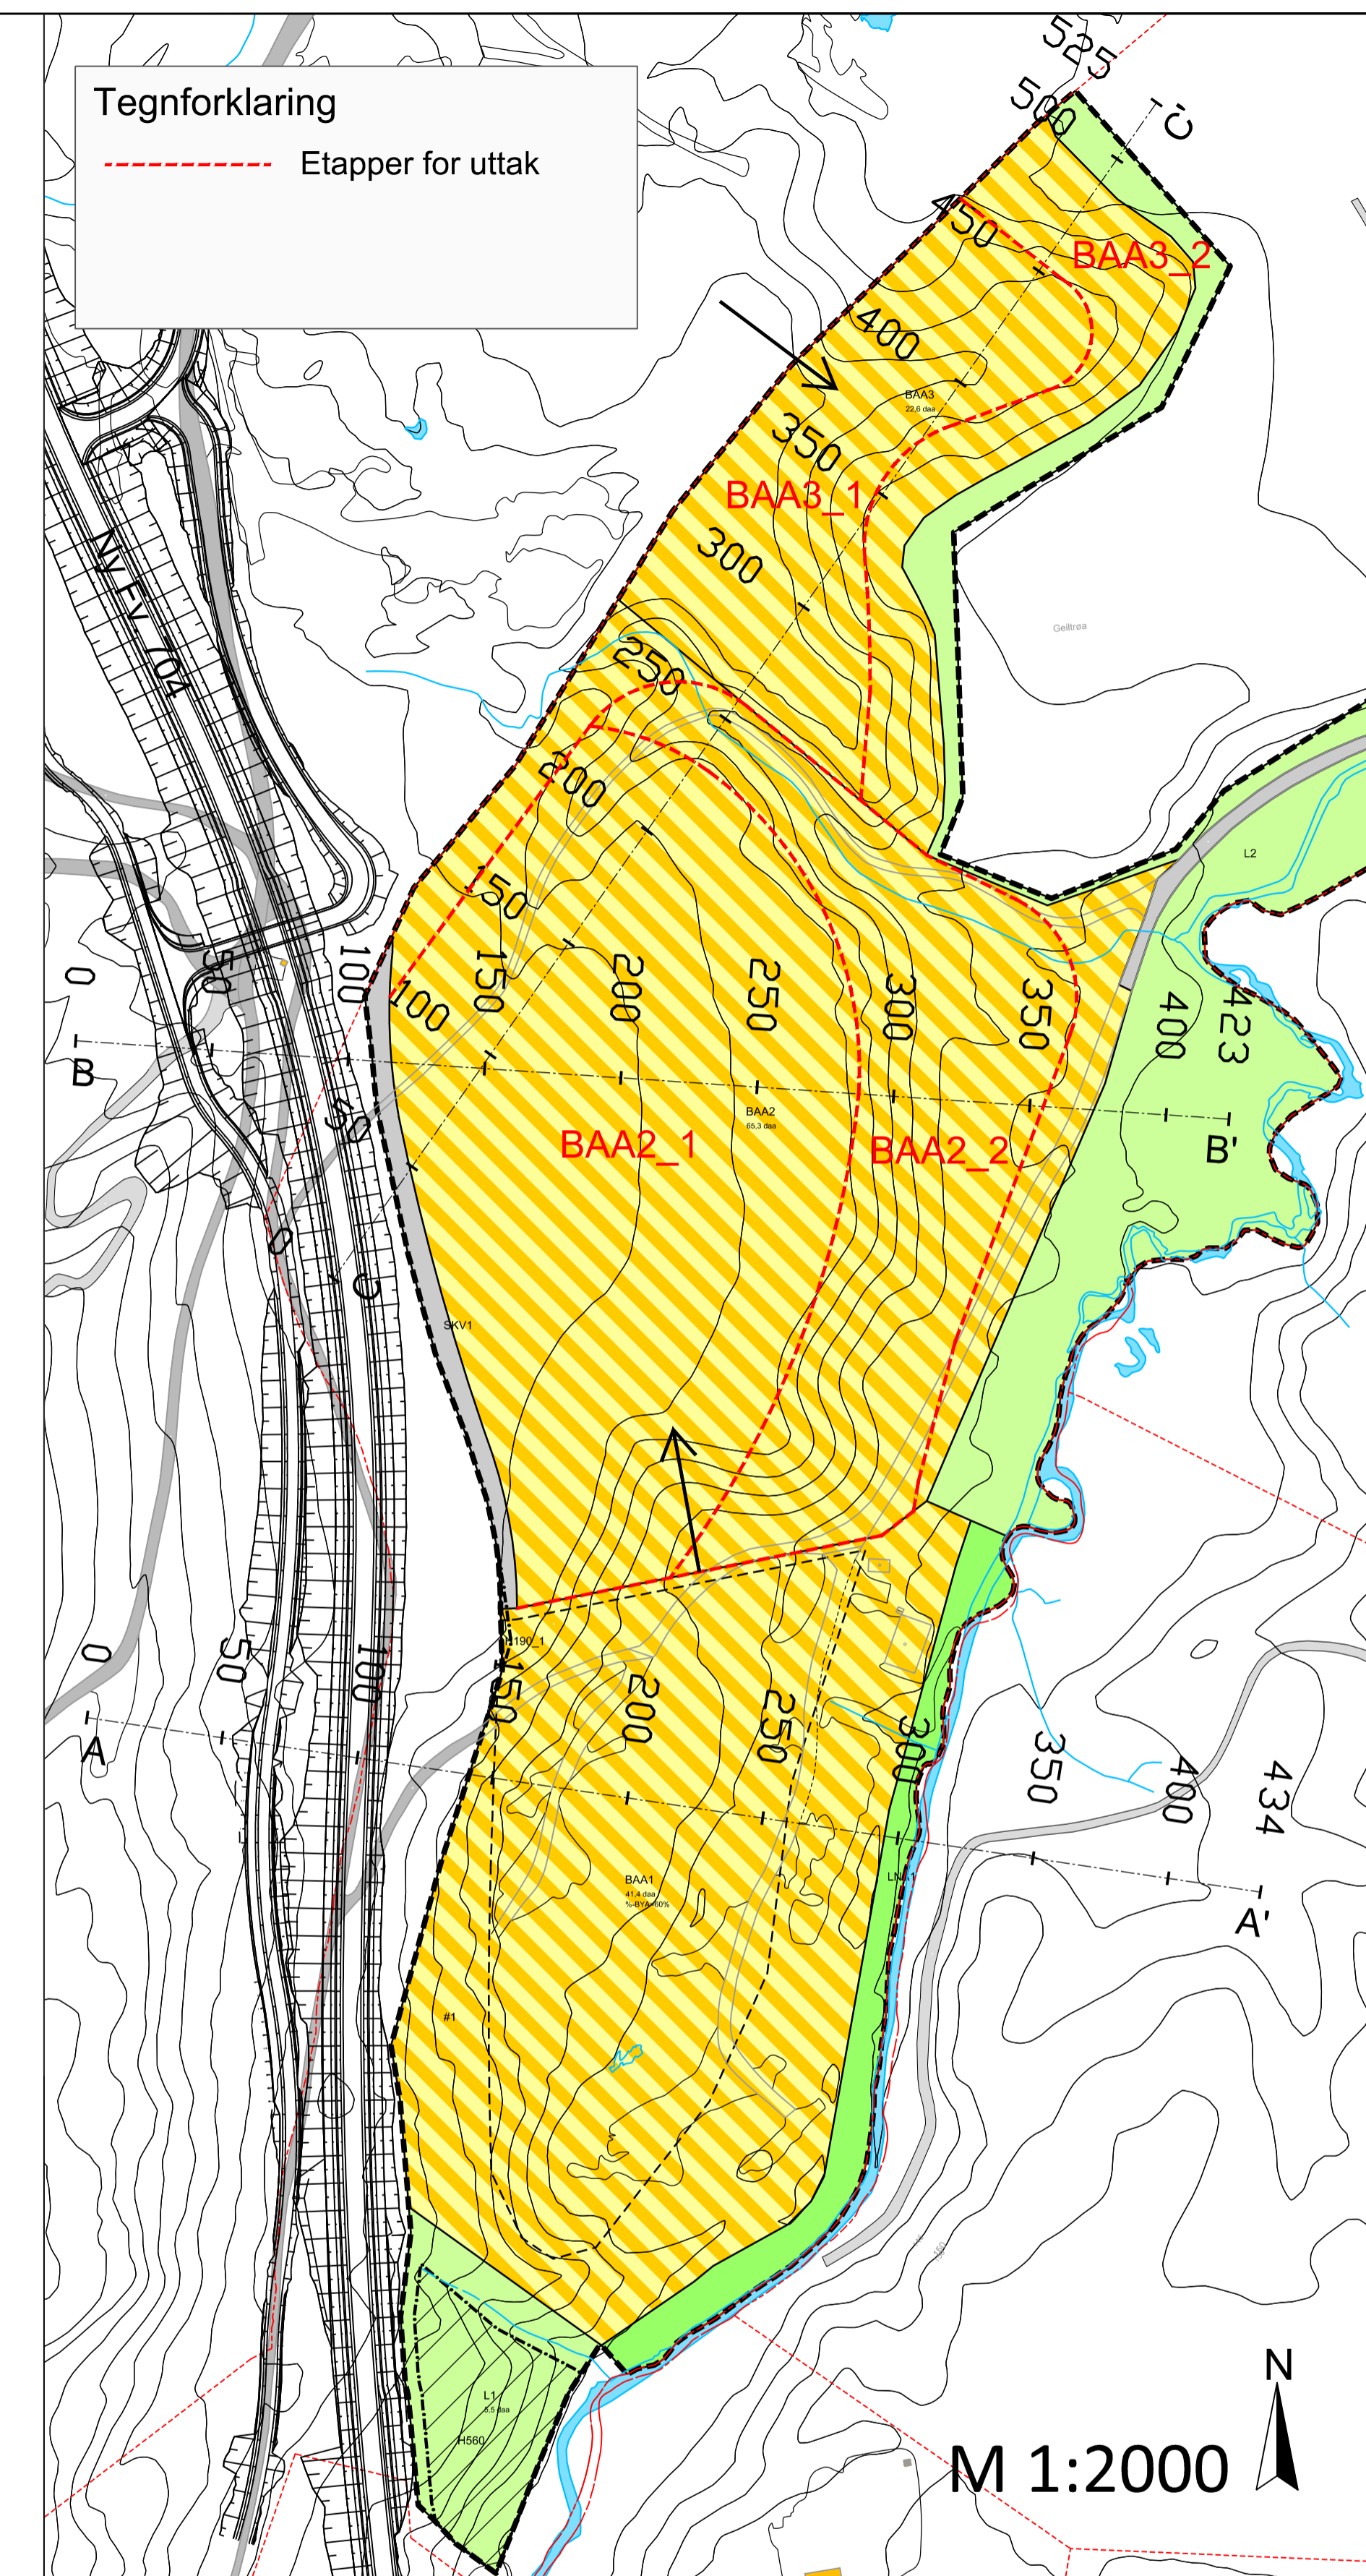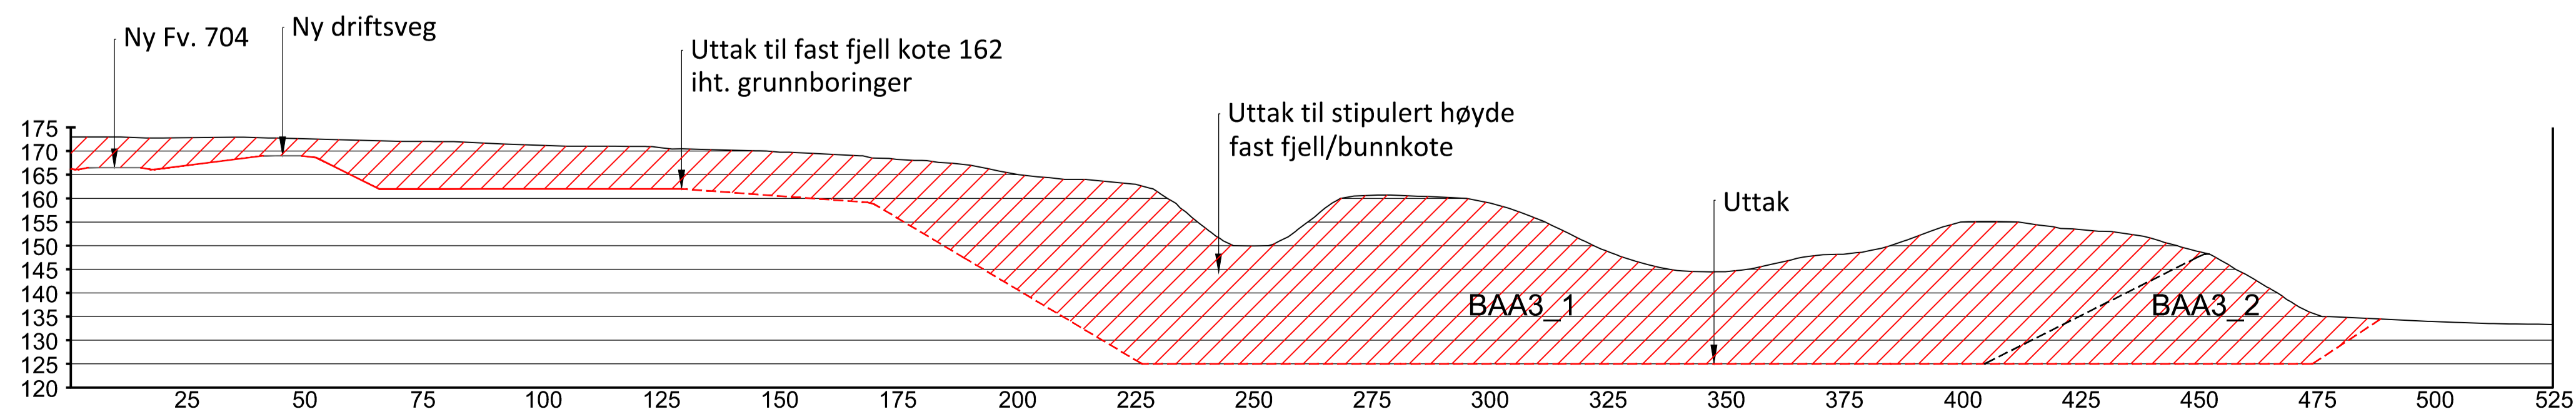

M 1:1000

Rev.	Beskrivelse	Dato	Tege	Kontnr.	Godt.
Ramlo Sandtak AS Nedre Forseth					Formål Arealplan A1
					Dato 19.08.2019
Landskapsplan Etapper for uttak					Format/Blåstak. 1:1000 (A1) 1:2000 (A1)
Multiconsult www.multiconsult.no		Status Oppdragsnr. 10205436	Konstr./Tegnet TontH Tegningsnr. 0-03	Kontrollert SisE Godkjent SisE	Rev.

Z:\010\10205436_10\10205436_01\PLAN\10205436_01\PLAN\10205436_01_03_TEGNINGSK_PROGRAMMILJØVURDERING\010205436_01_03_AREALPLAN\10205436_01_03_AREALPLAN_10205436_01_03.dwg - 19.08.2019 10:30:41

