




Inntegnet bebyggelse er hentet fra separat plan: Falkenberg del av gnr/bnr 6/1 m.fl.

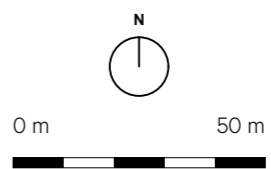

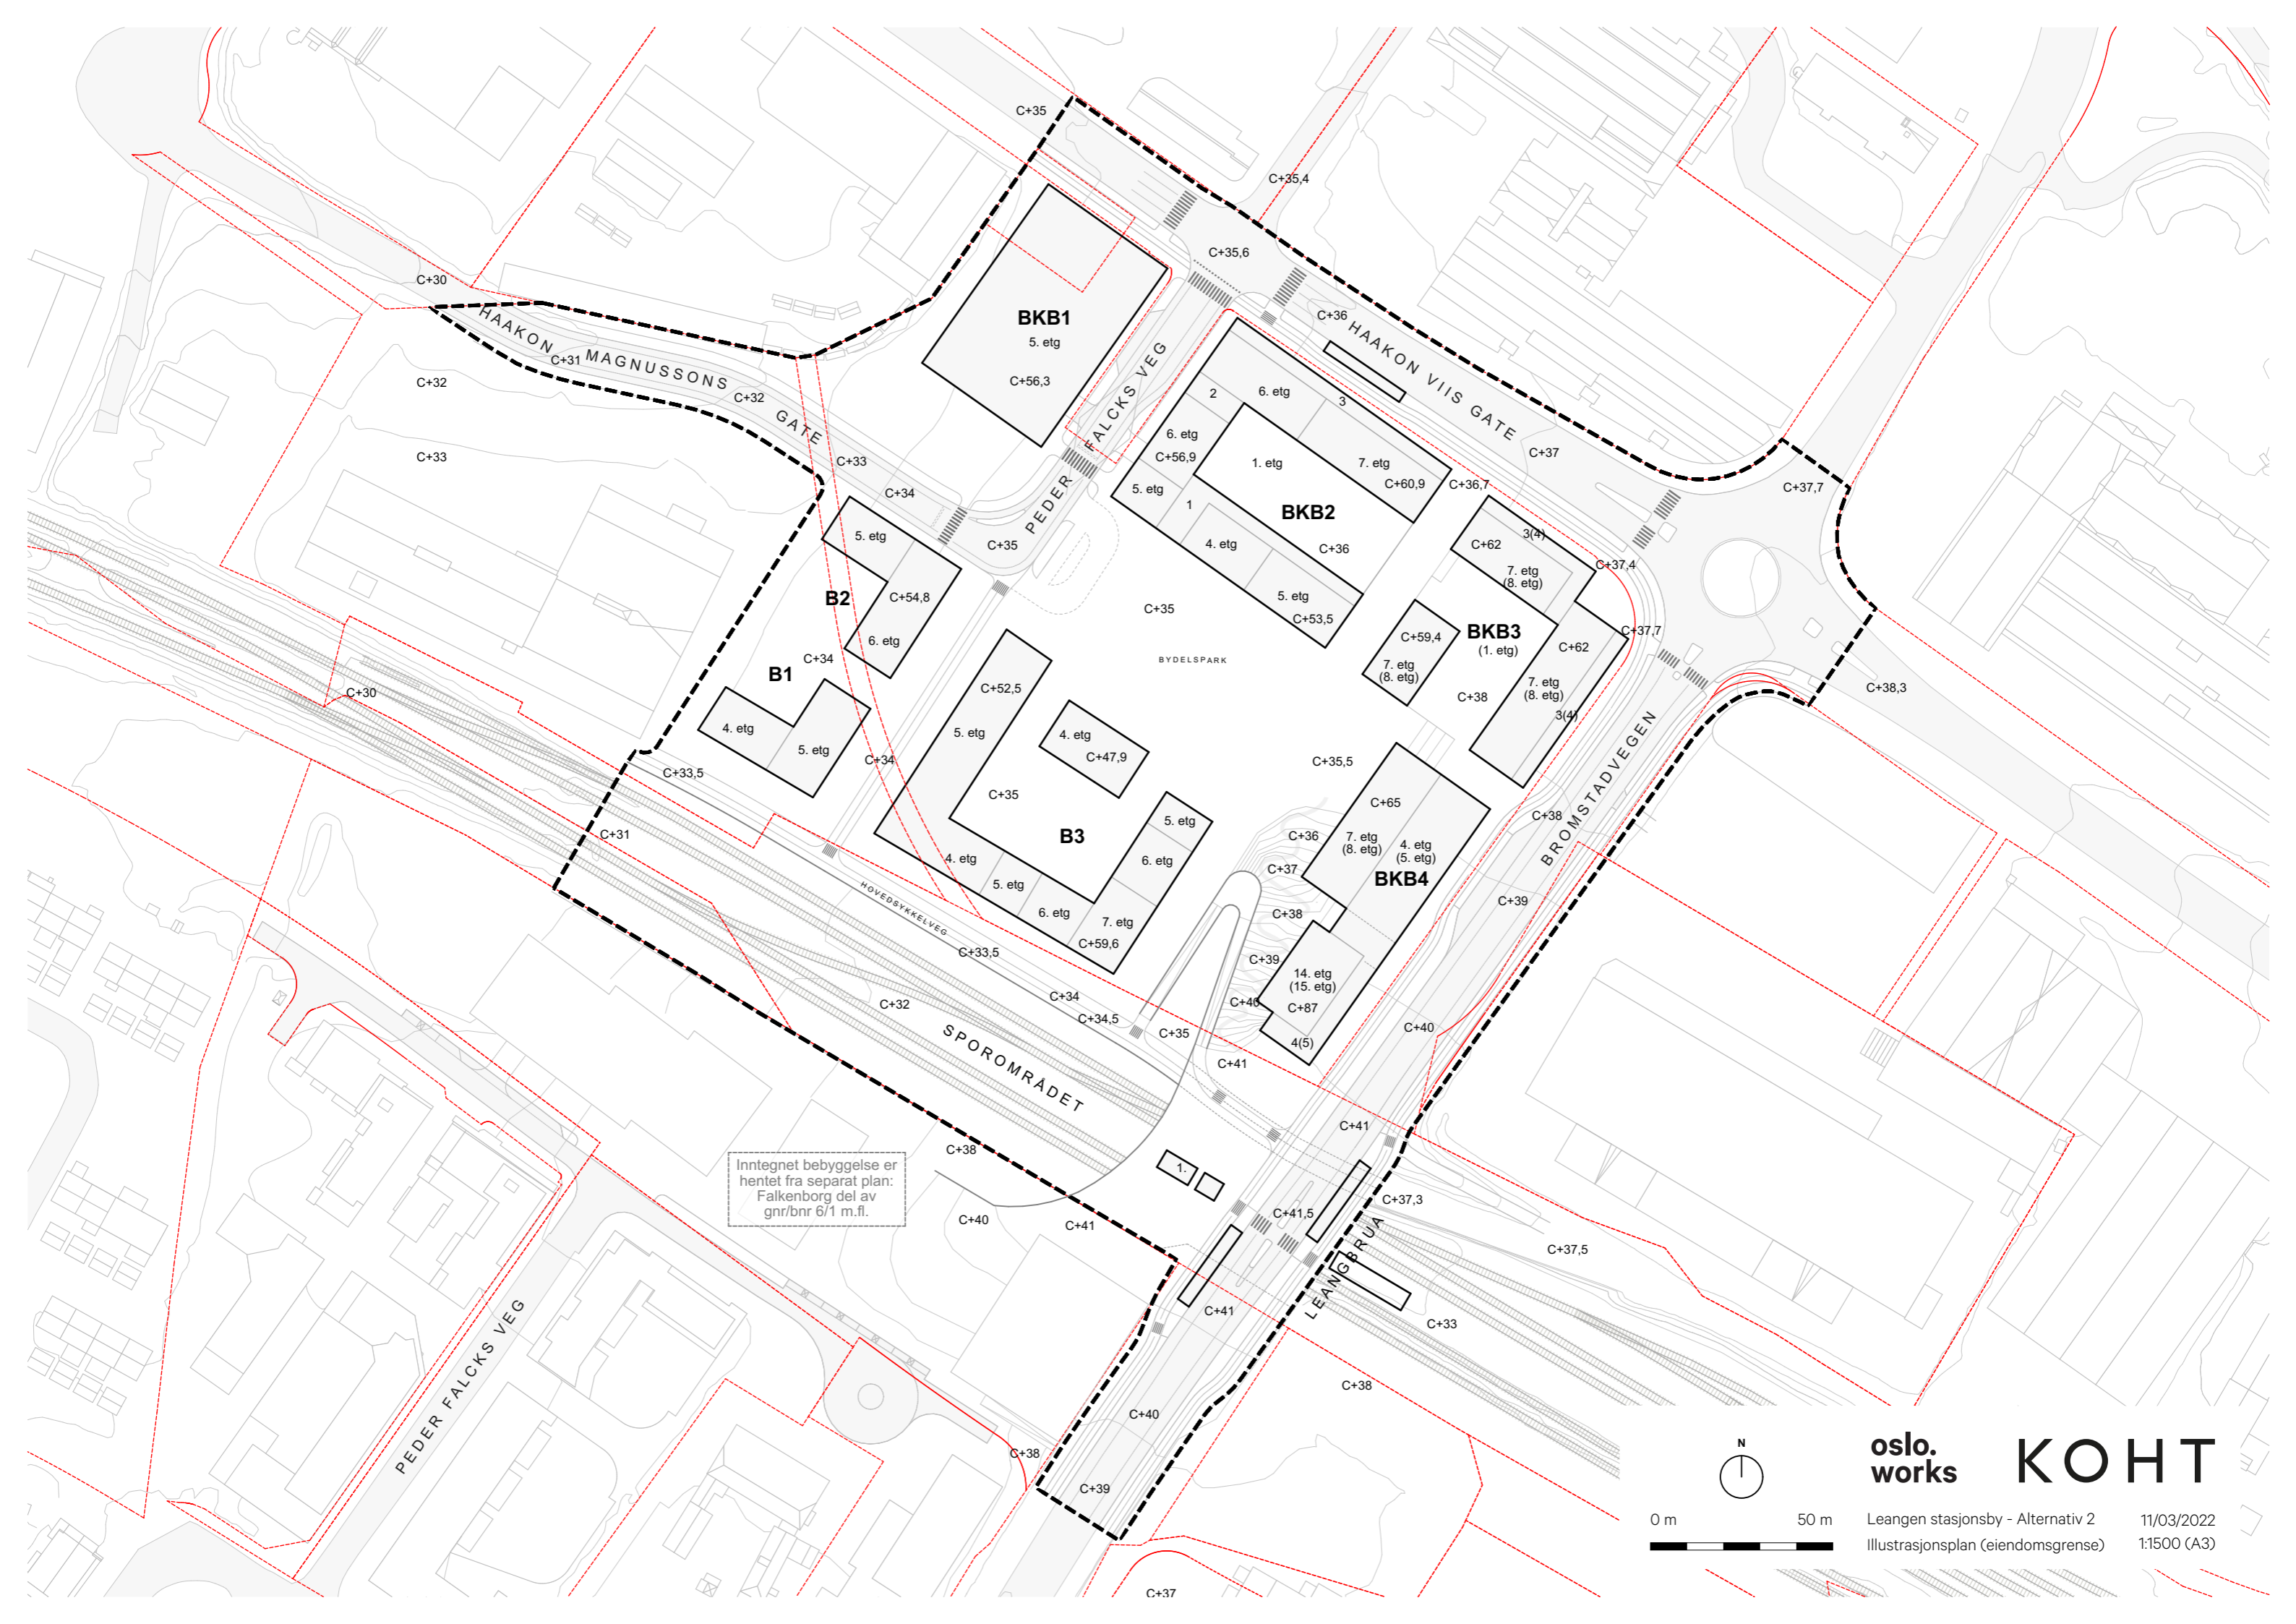



Inntegnet bebyggelse er hentet fra separat plan: Falkenberg del av gnr/bnr 6/1 m.fl.

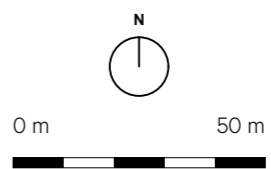

oslo.  
works KOHT

Leangen stasjonsby - Alternativ 2  
 Illustrasjonsplan (eiendomsgrense) 11/03/2022  
 1:1500 (A3)