


Snitt A-A

1:500

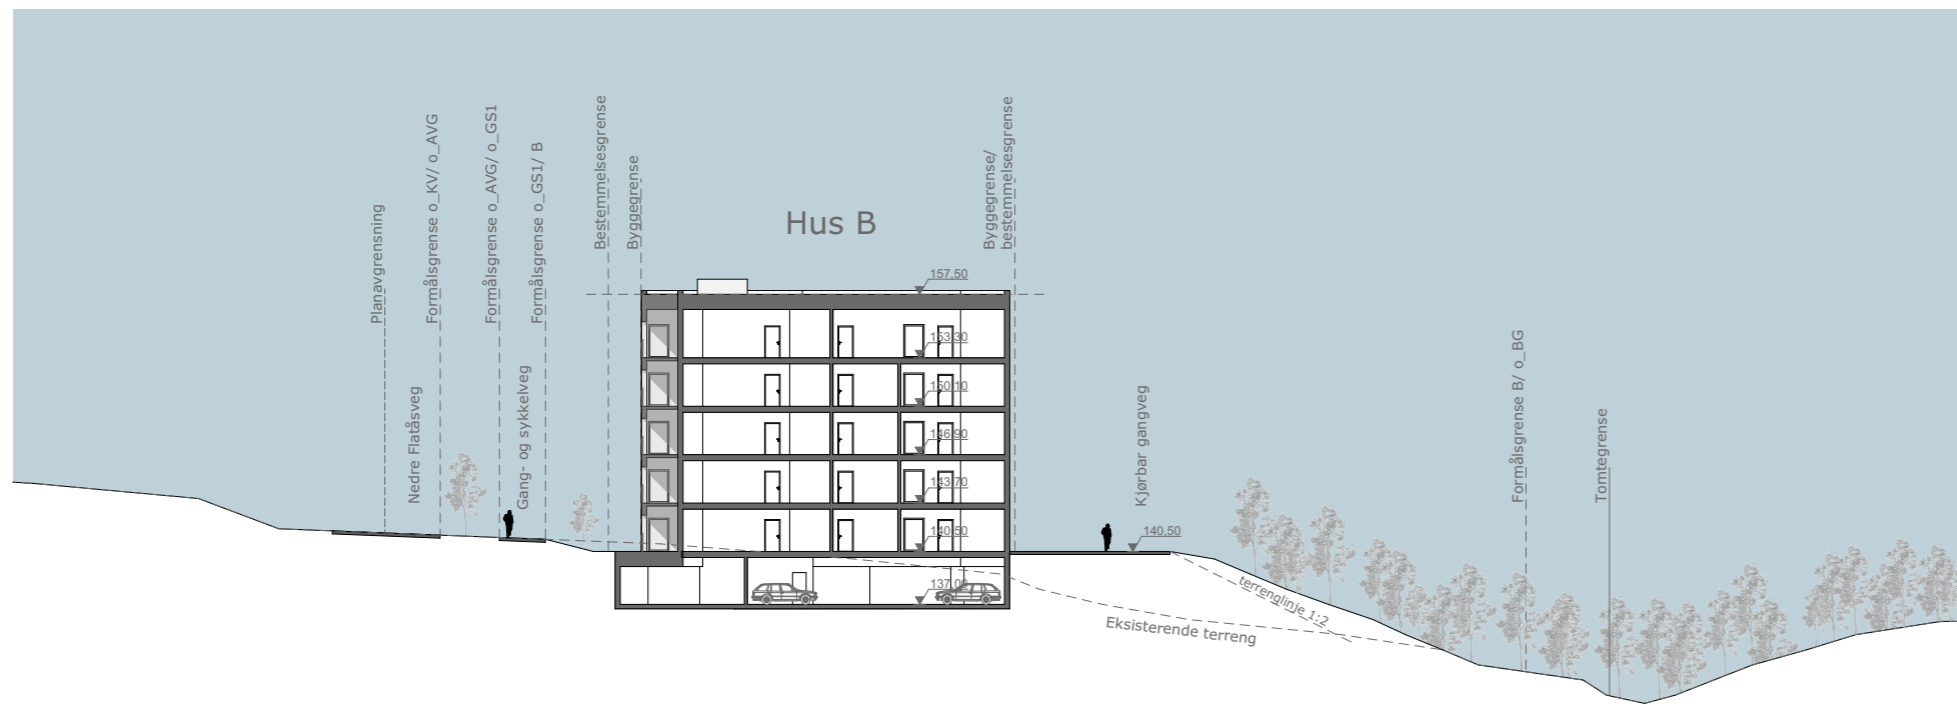

Snitt B-B

1:500