


Snitt C-C

1:500

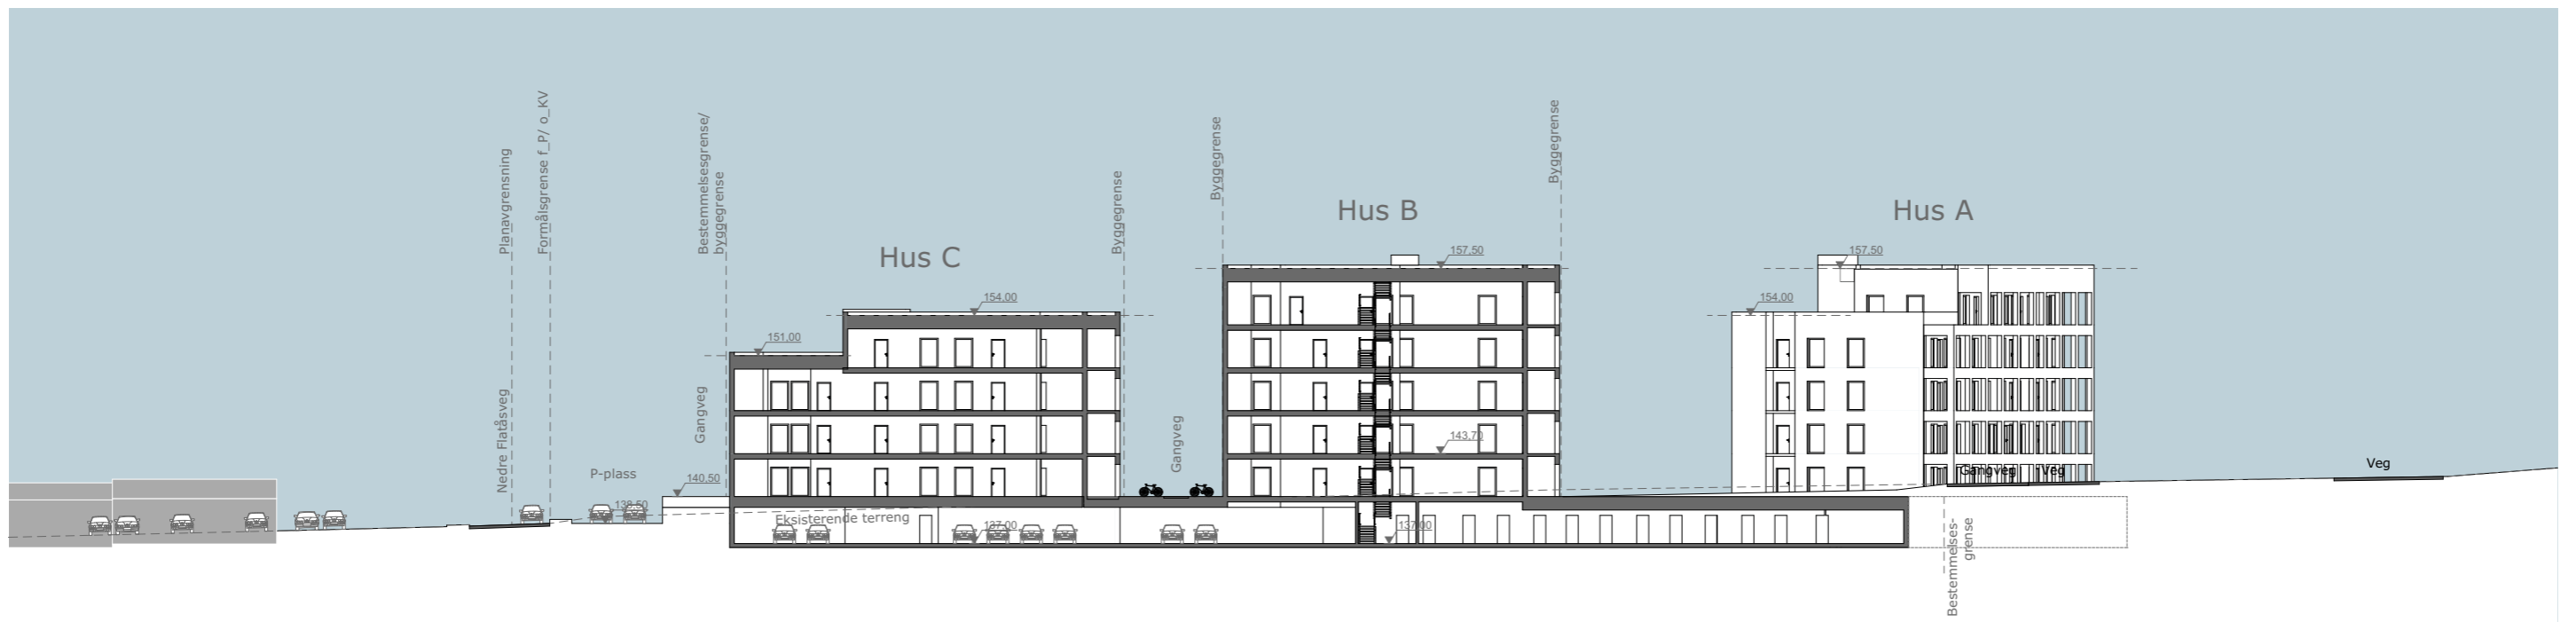

Snitt D-D

1:500