



1 PLAN TAK
M: 1:400

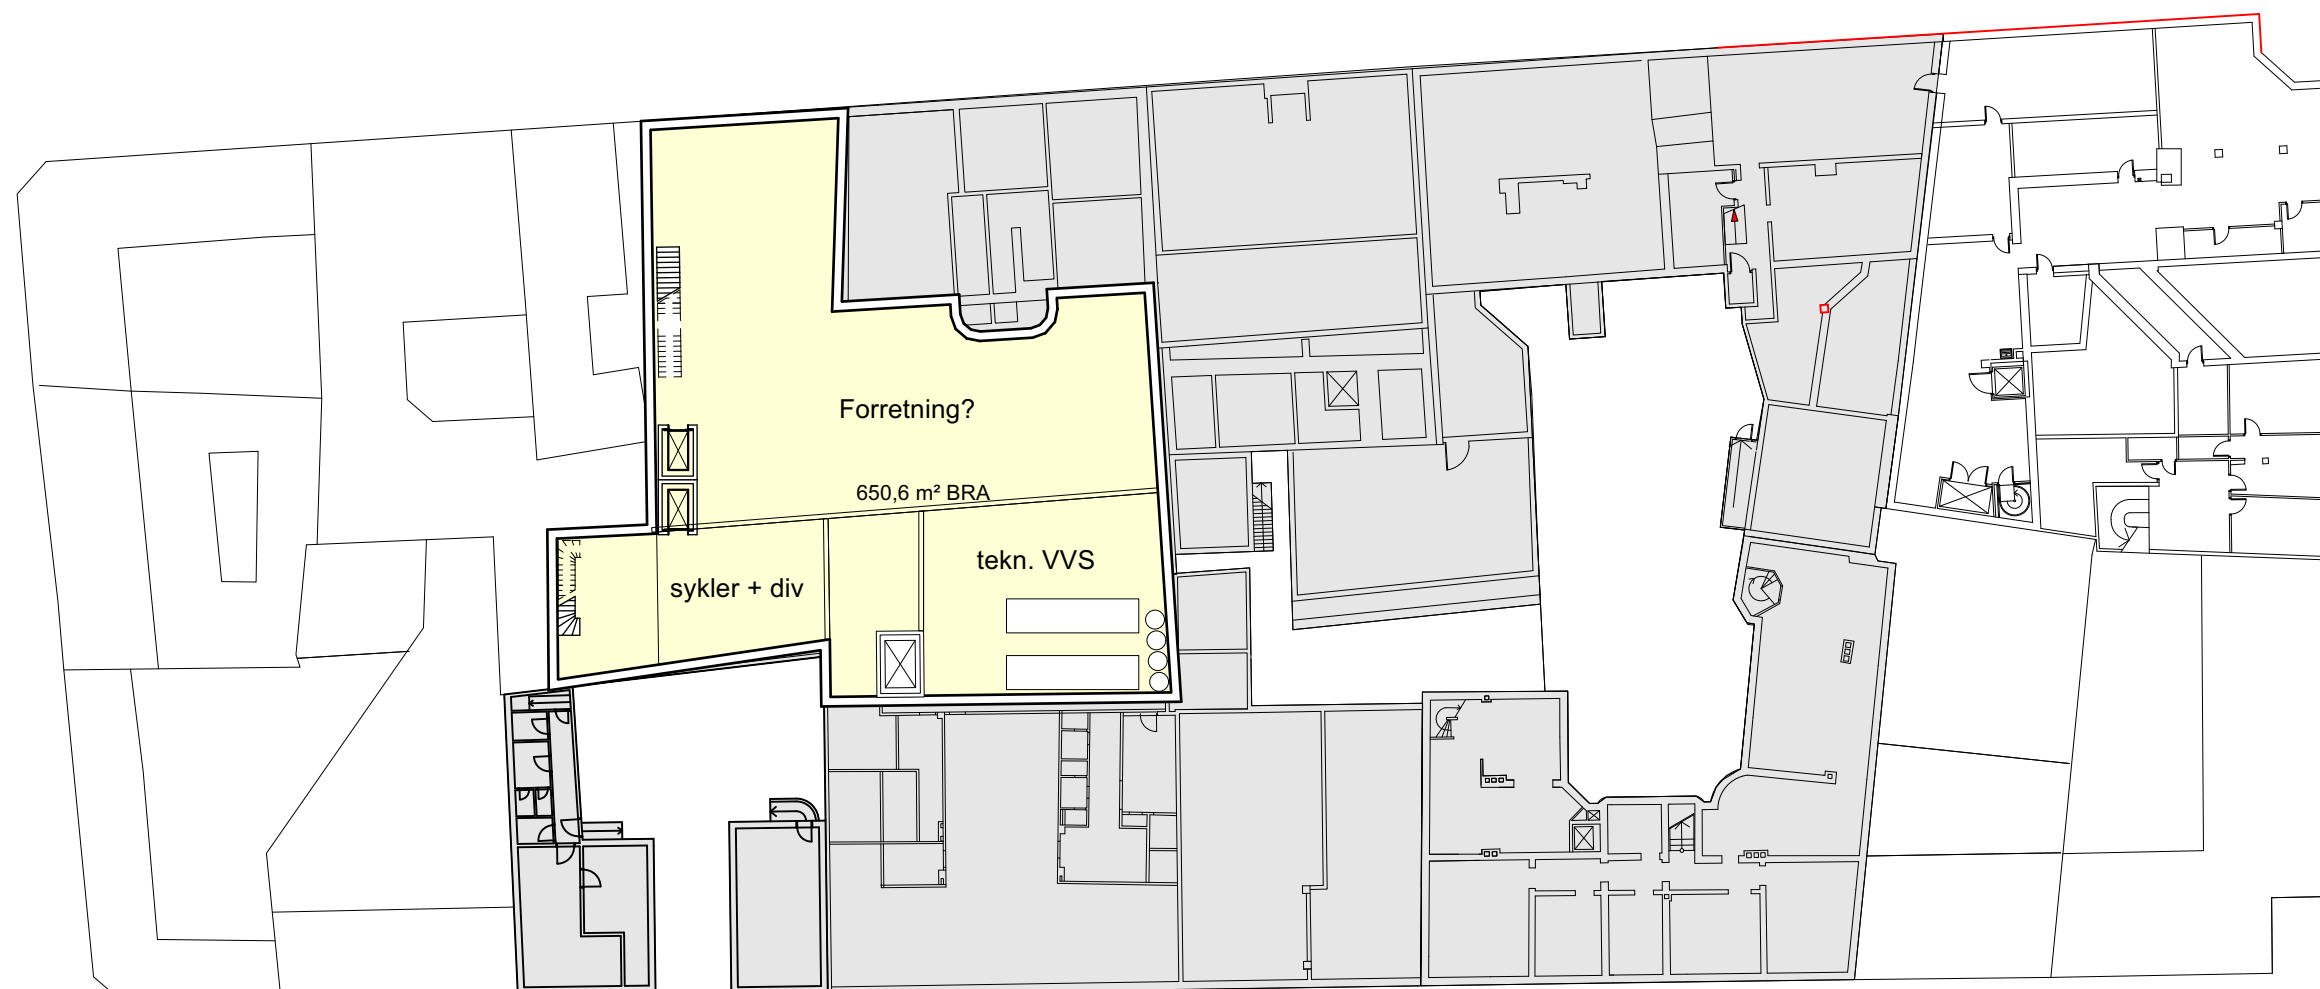


| Arealoppsett | |
|-------------------|------------------------|
| Plan 0 | 650,0 m ² |
| Plan 1 | 650,0 m ² |
| Plan 2 | 650,0 m ² |
| Plan 3 | 498,0 m ² |
| Plan 4 | 478,0 m ² |
| Plan 5 | 406,5 m ² |
| Plan 6 | 308,0 m ² |
| Sum inkl. kjeller | 3 640,5 m ² |


2 PLAN KJELLER
M: 1:400

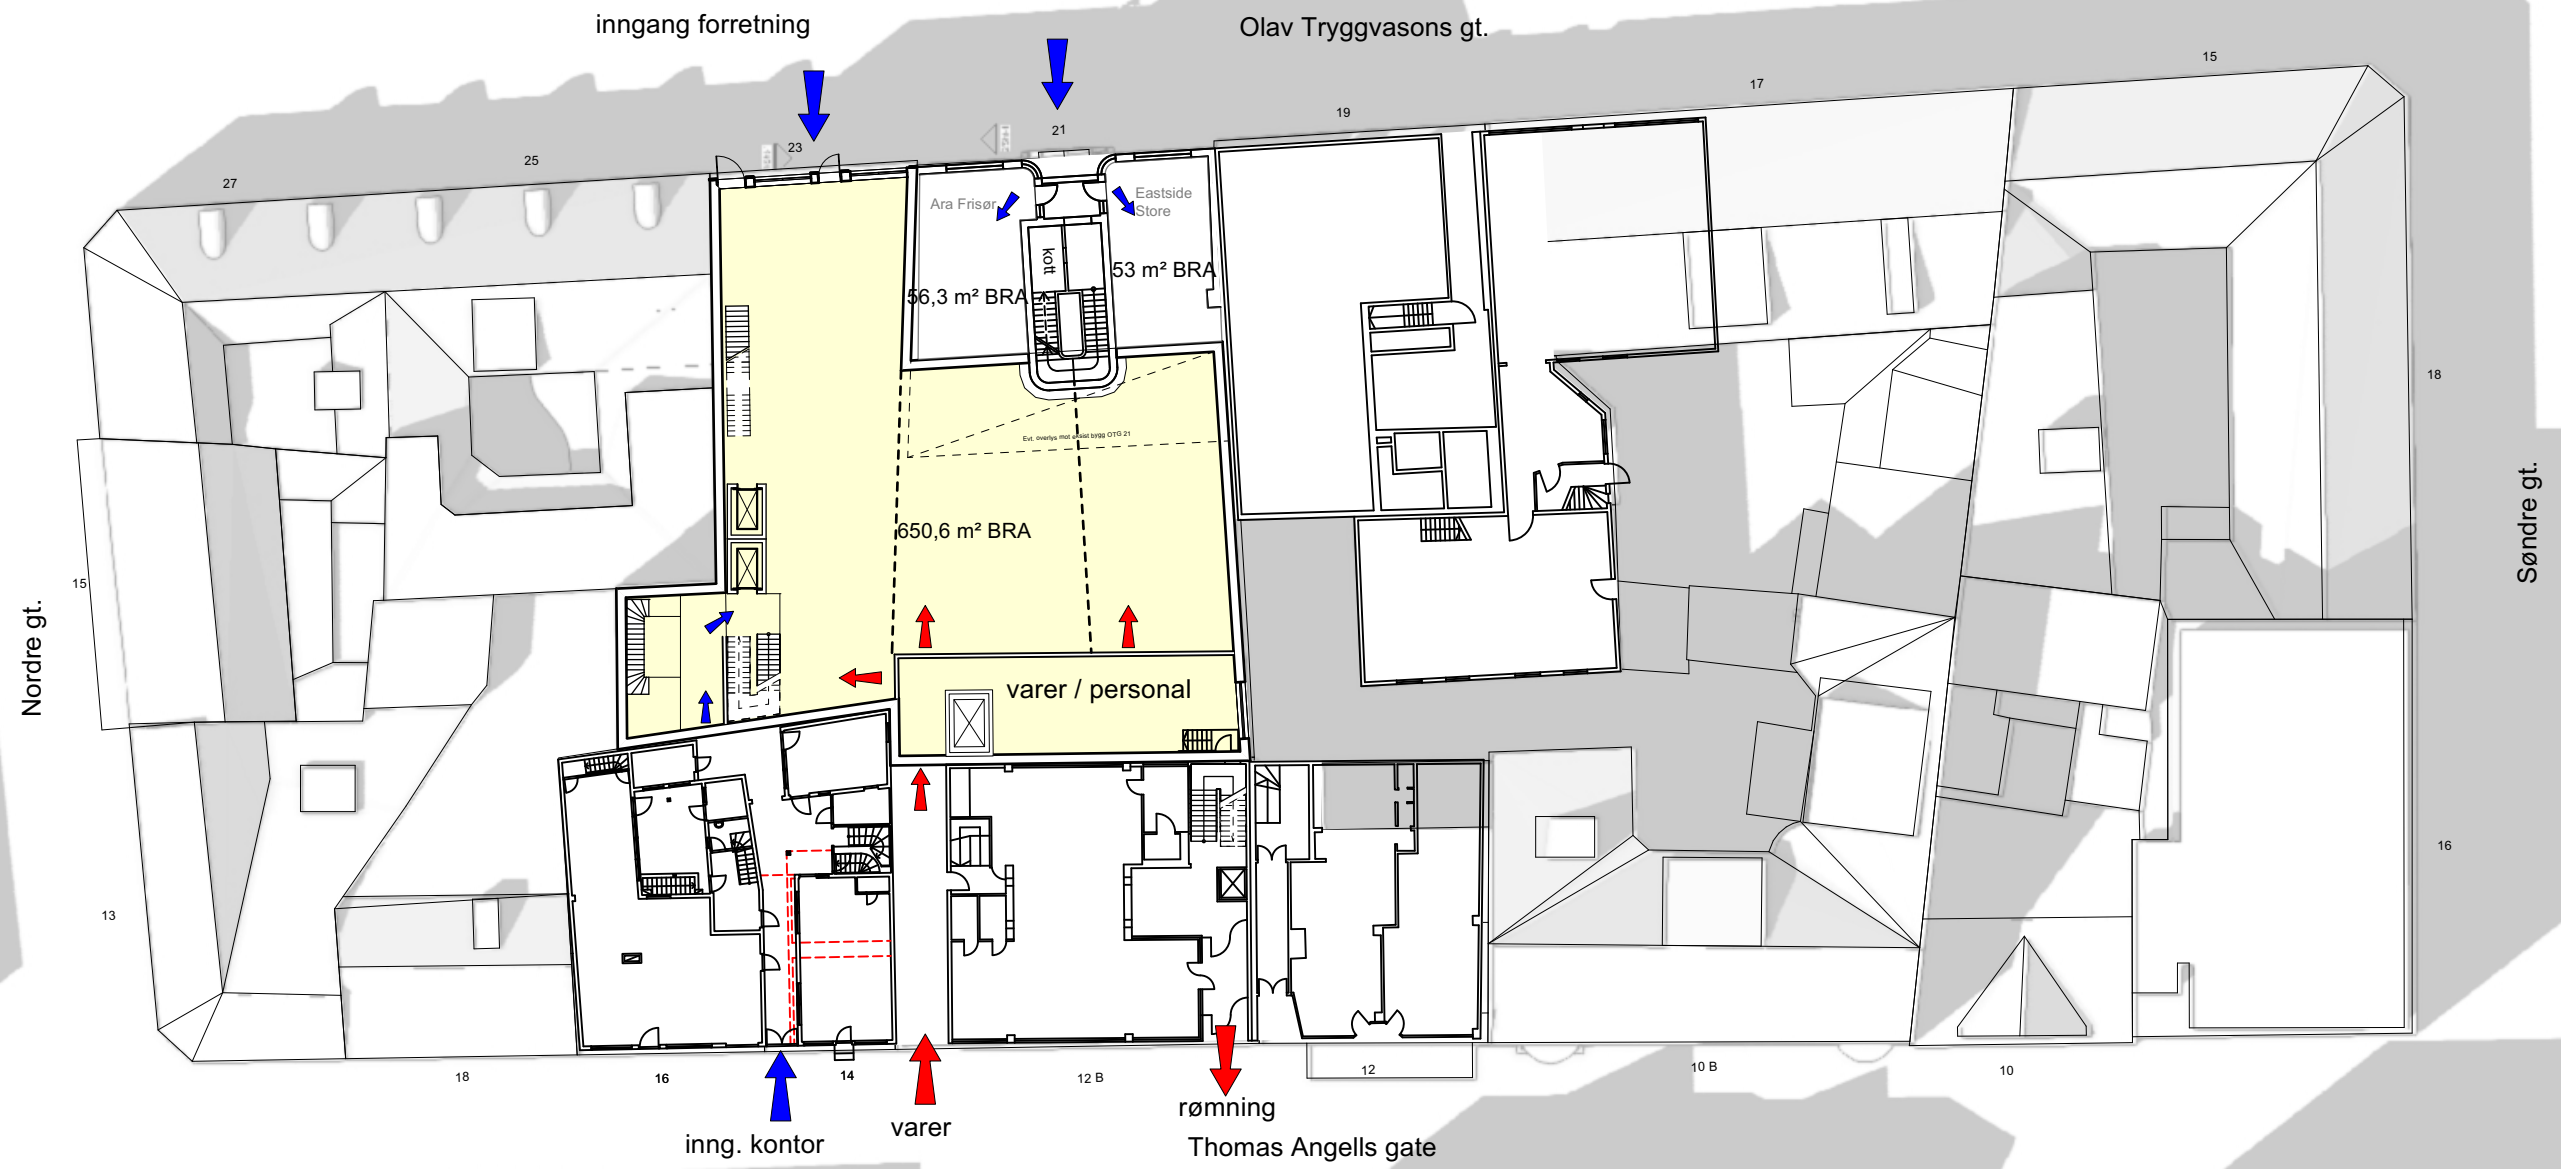


1 PLAN 1
M: 1:400

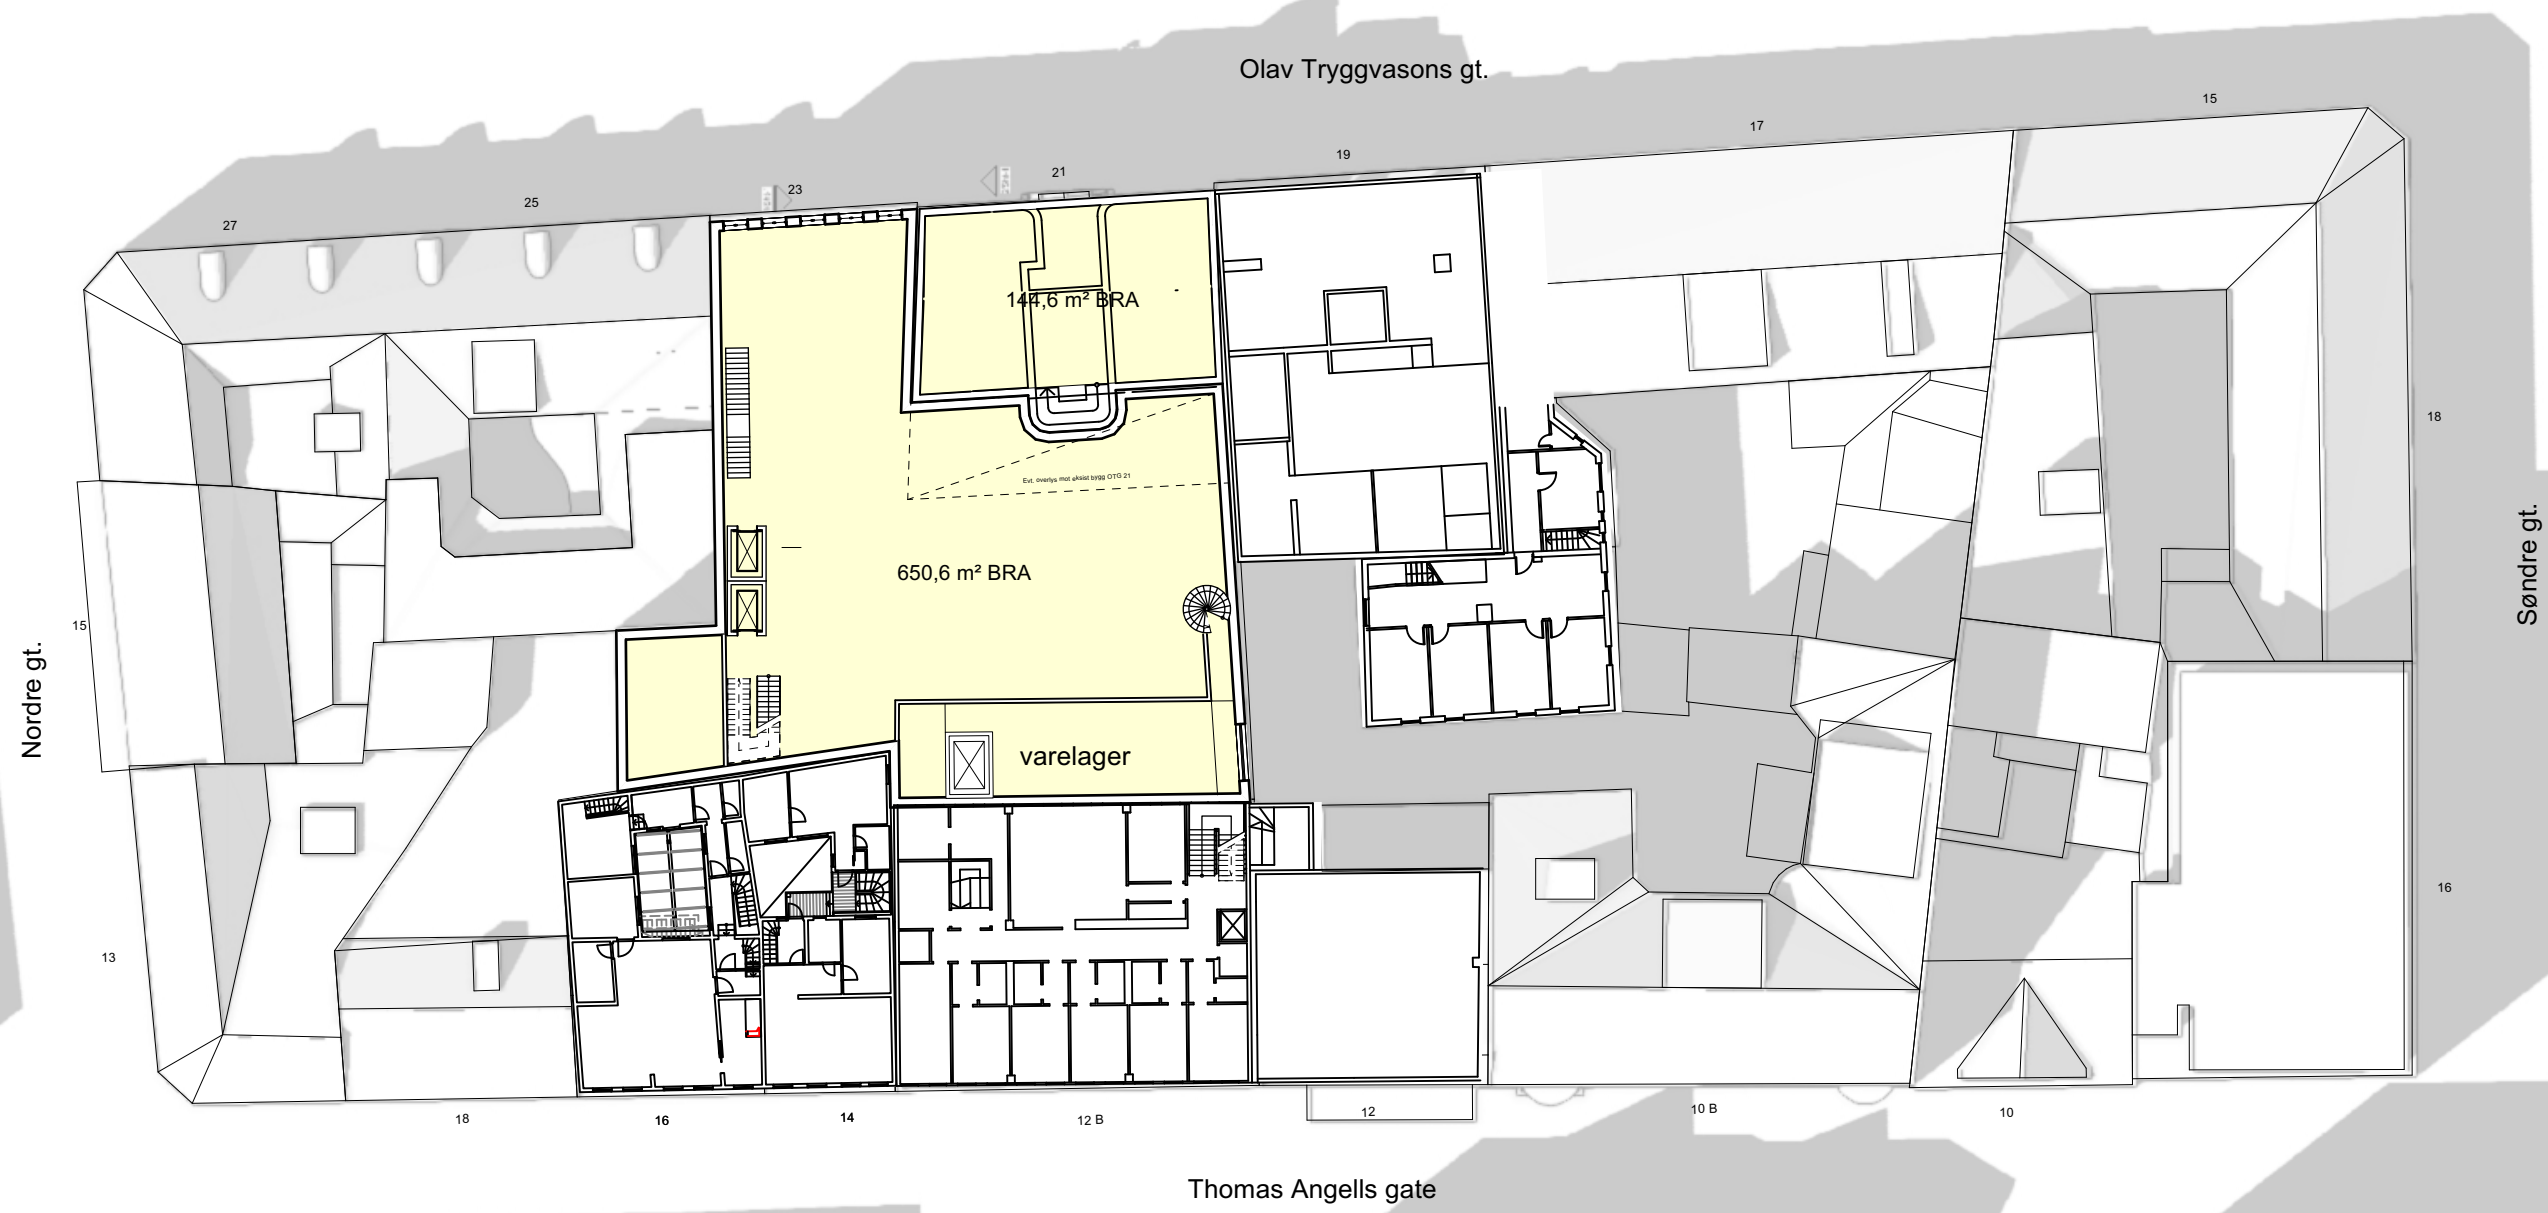


1 PLAN 2
M: 1:400

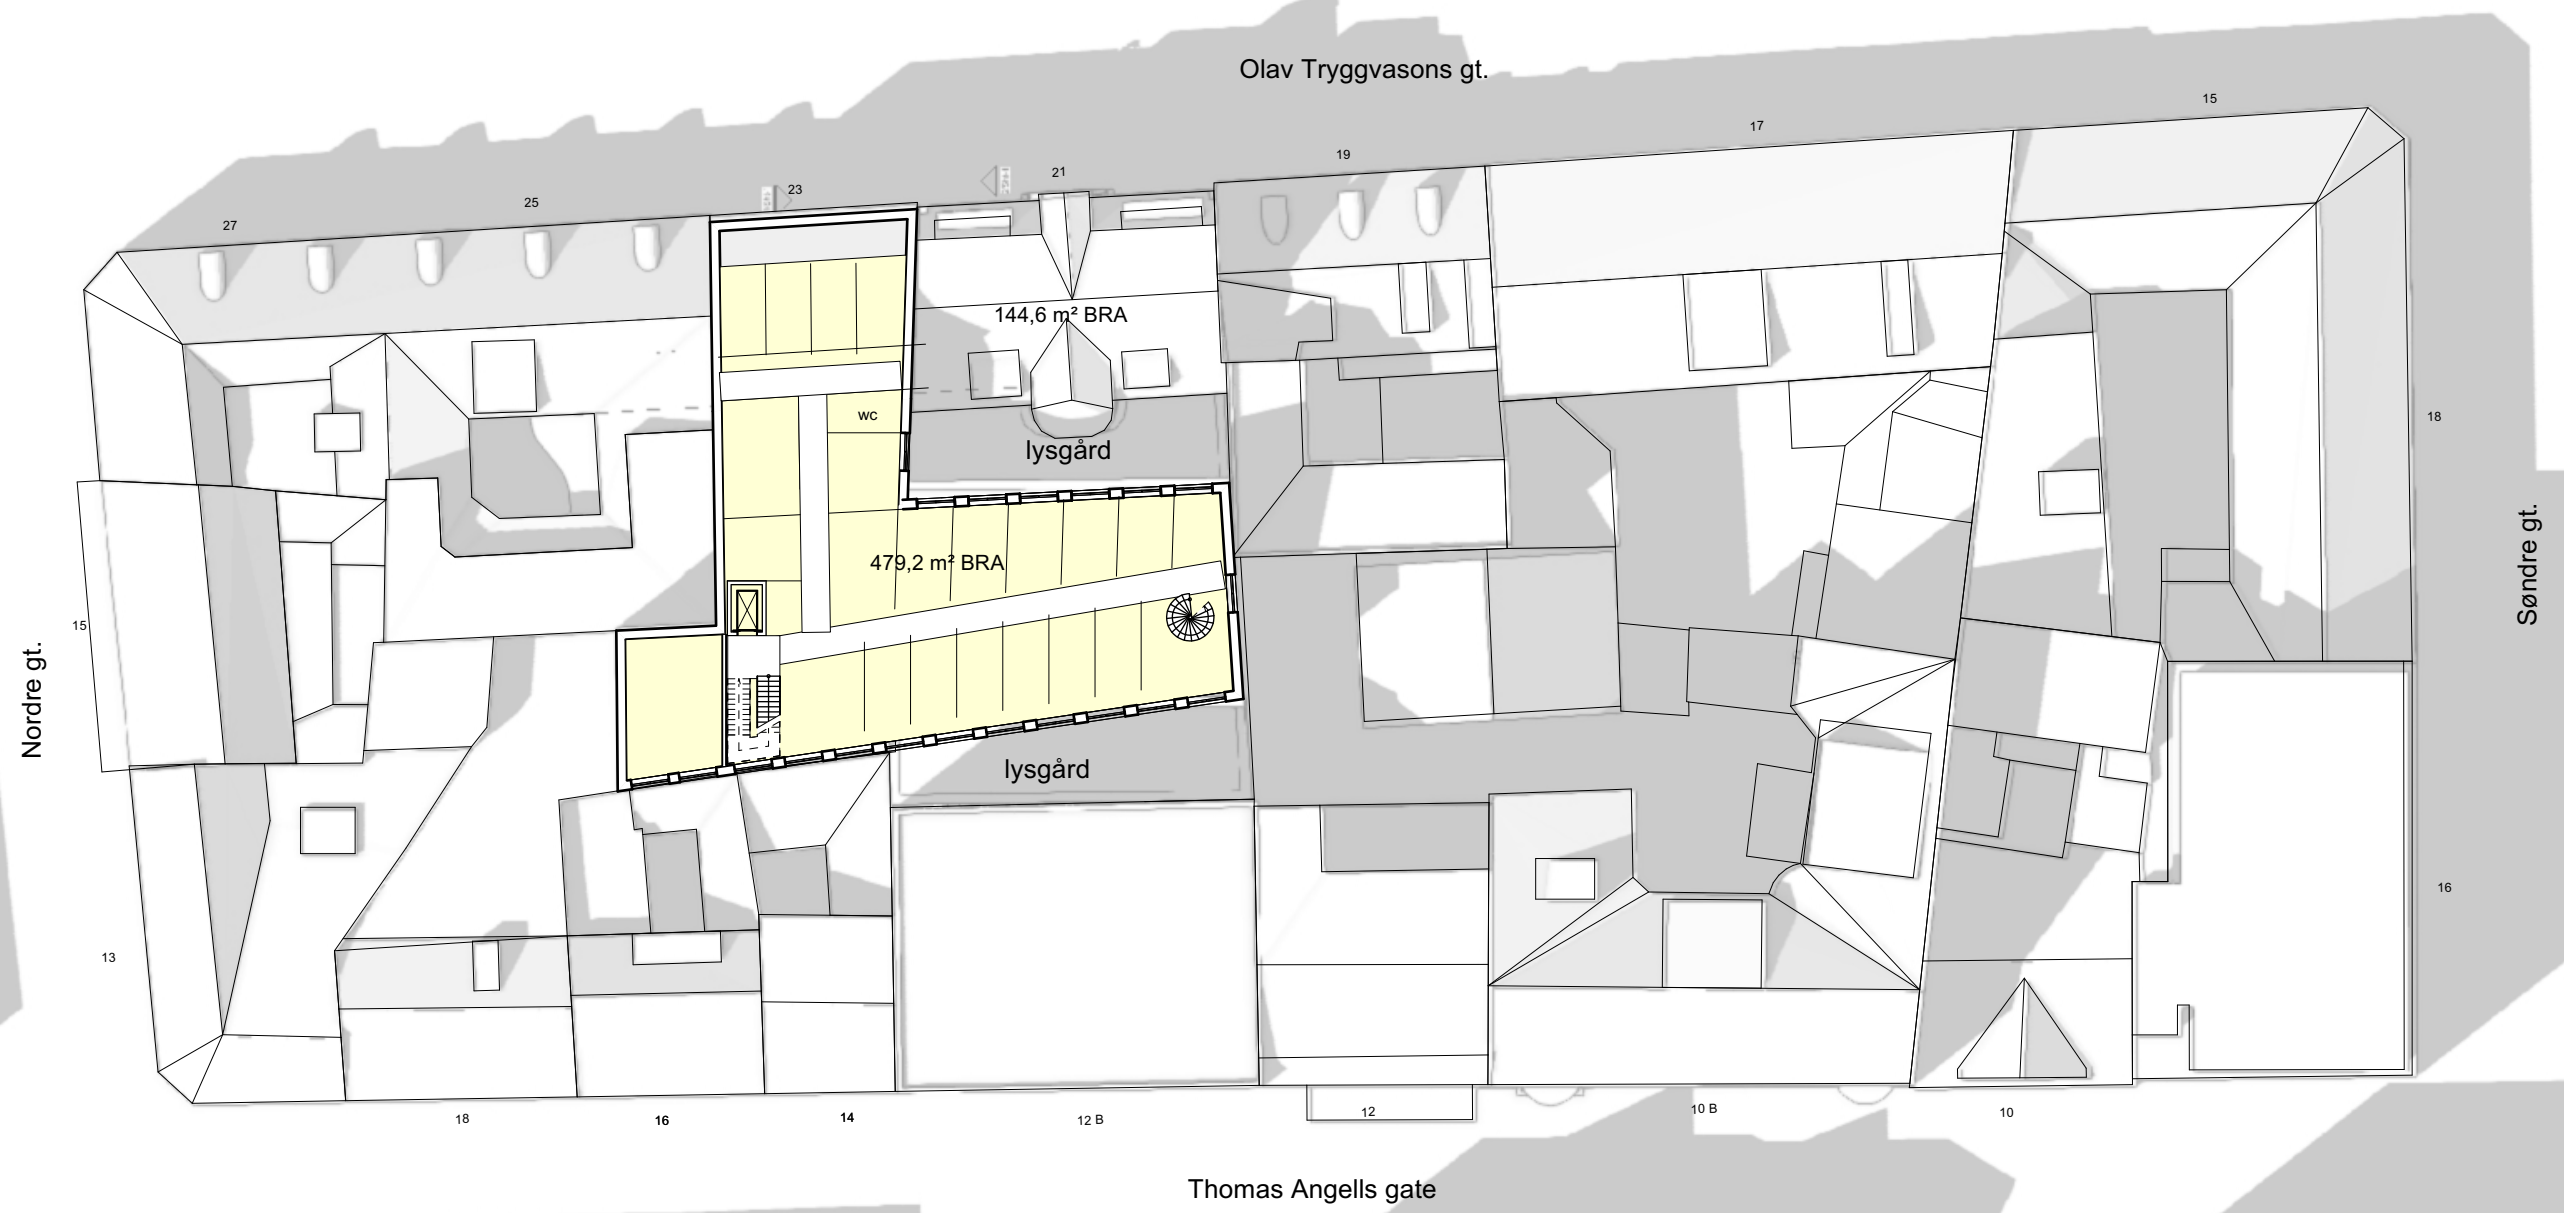


1 PLAN 3
M: 1:400

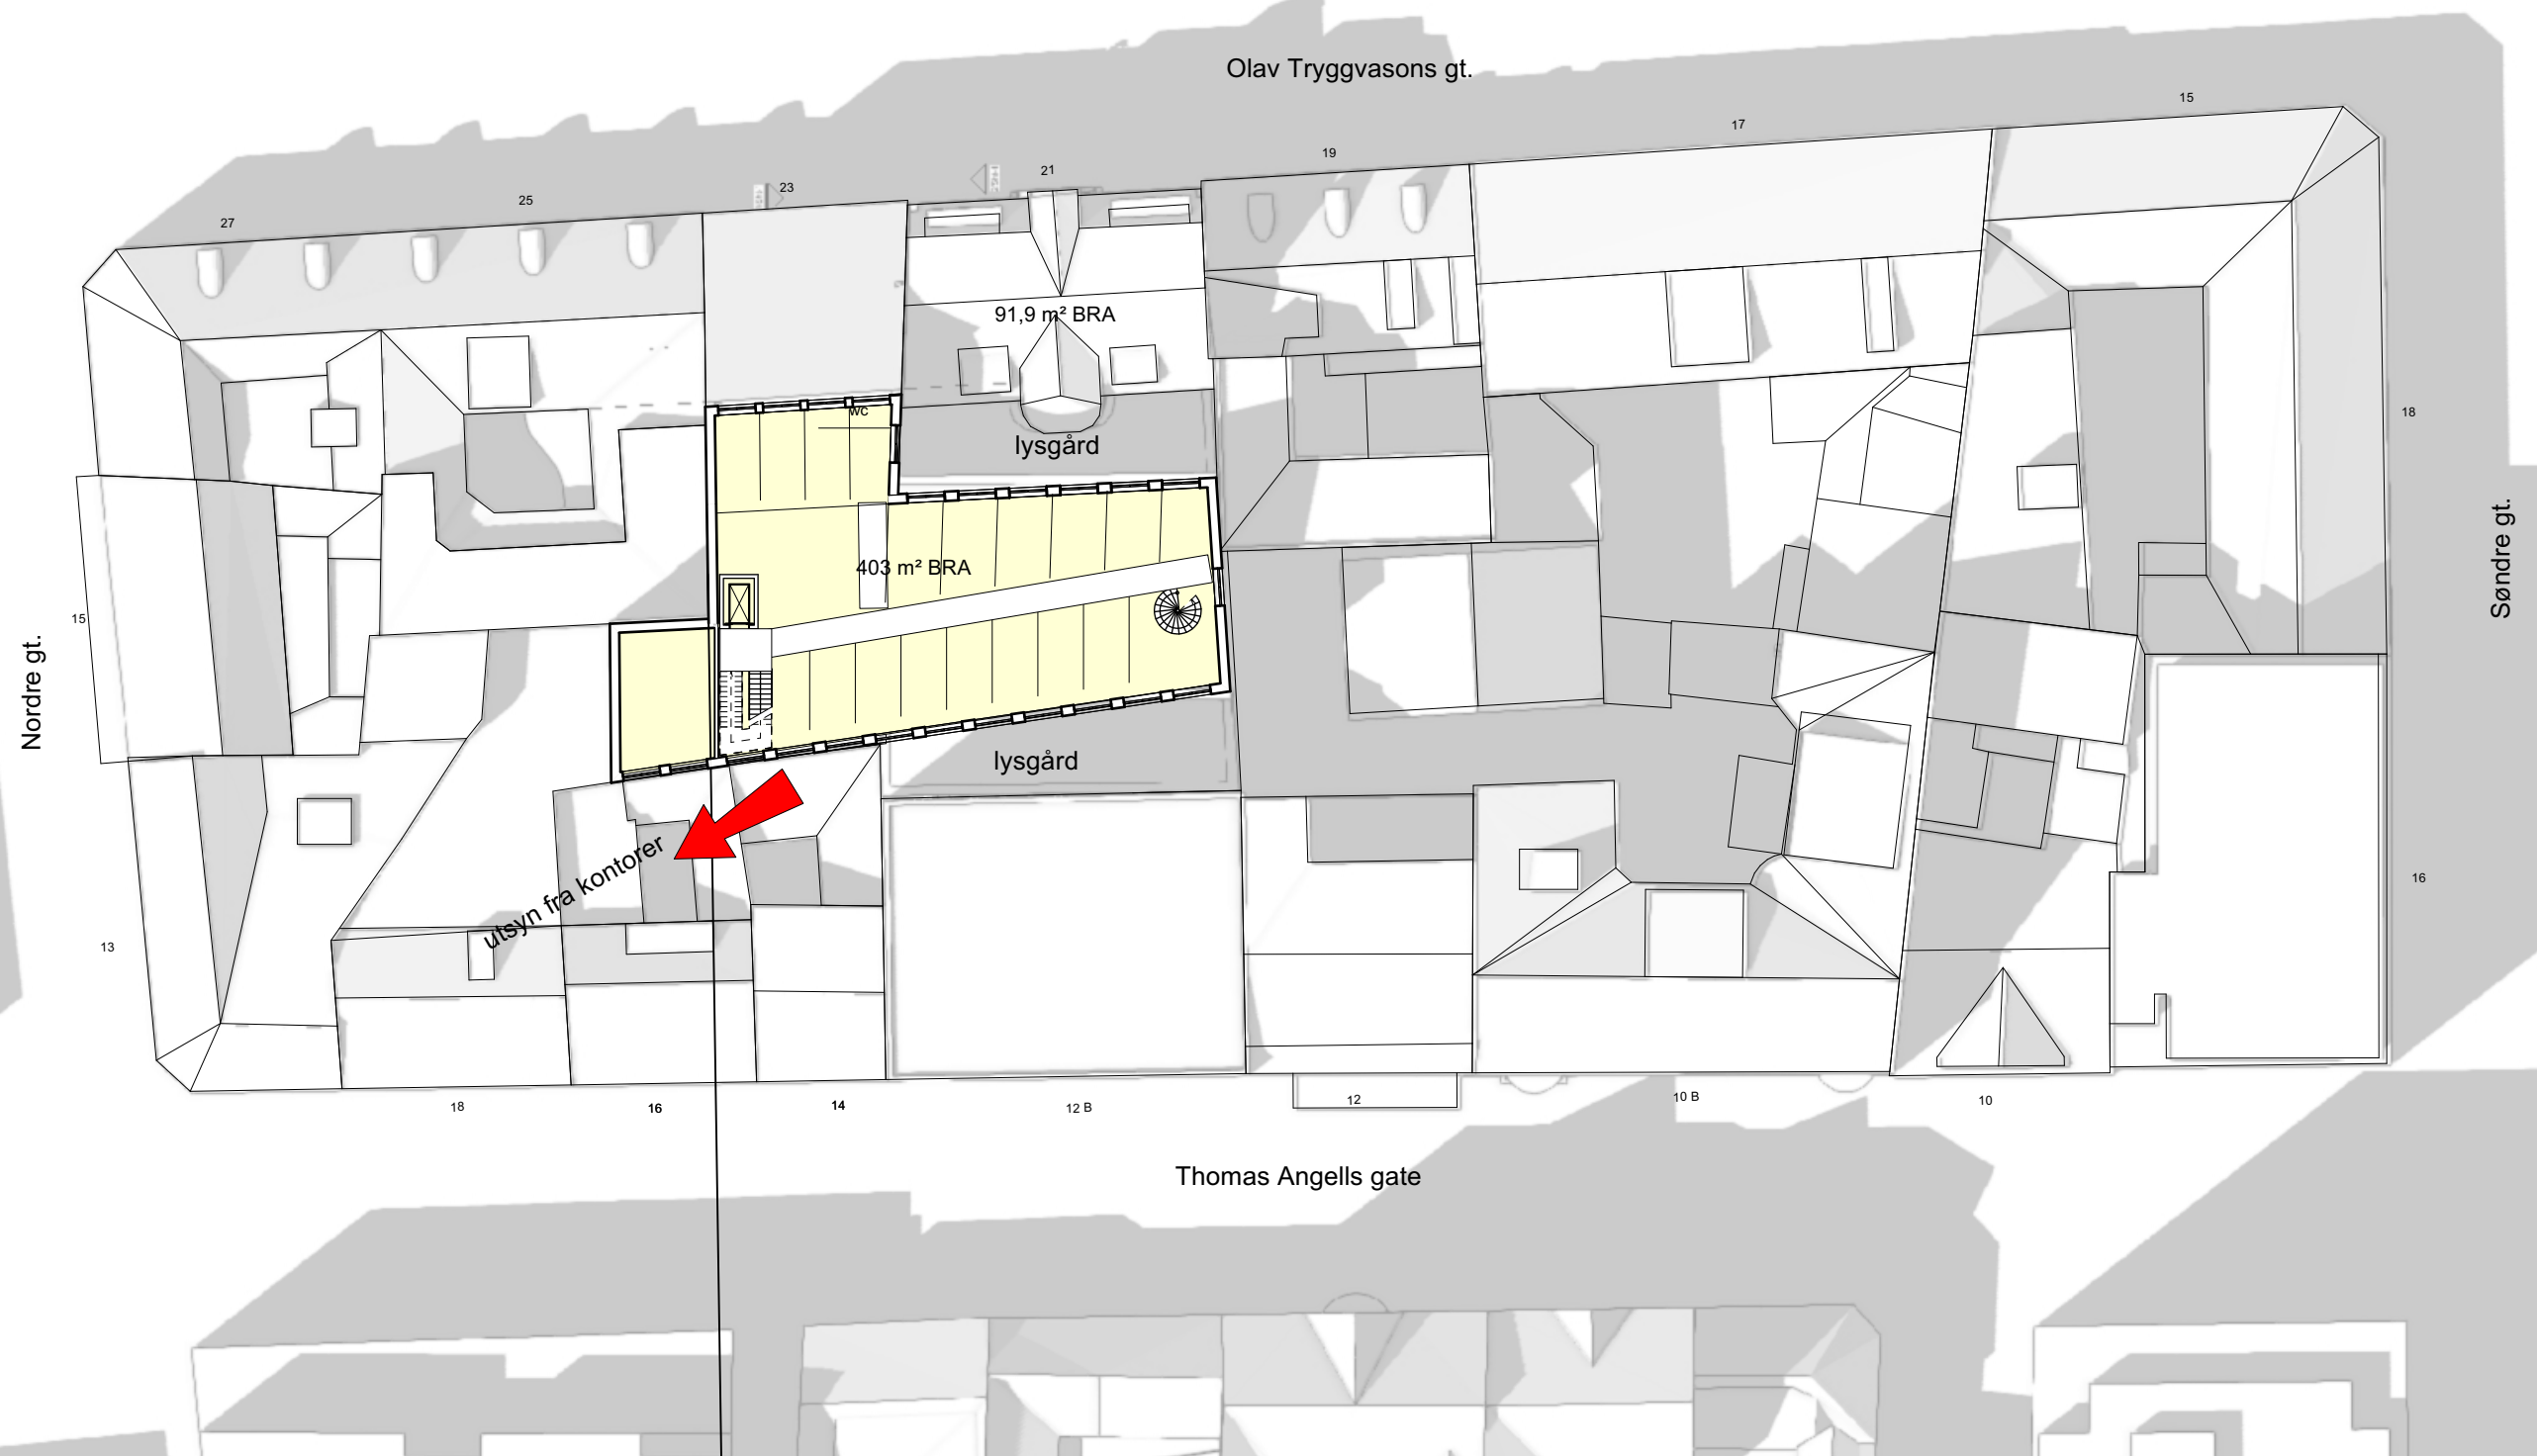




1 PLAN 4
M: 1:400

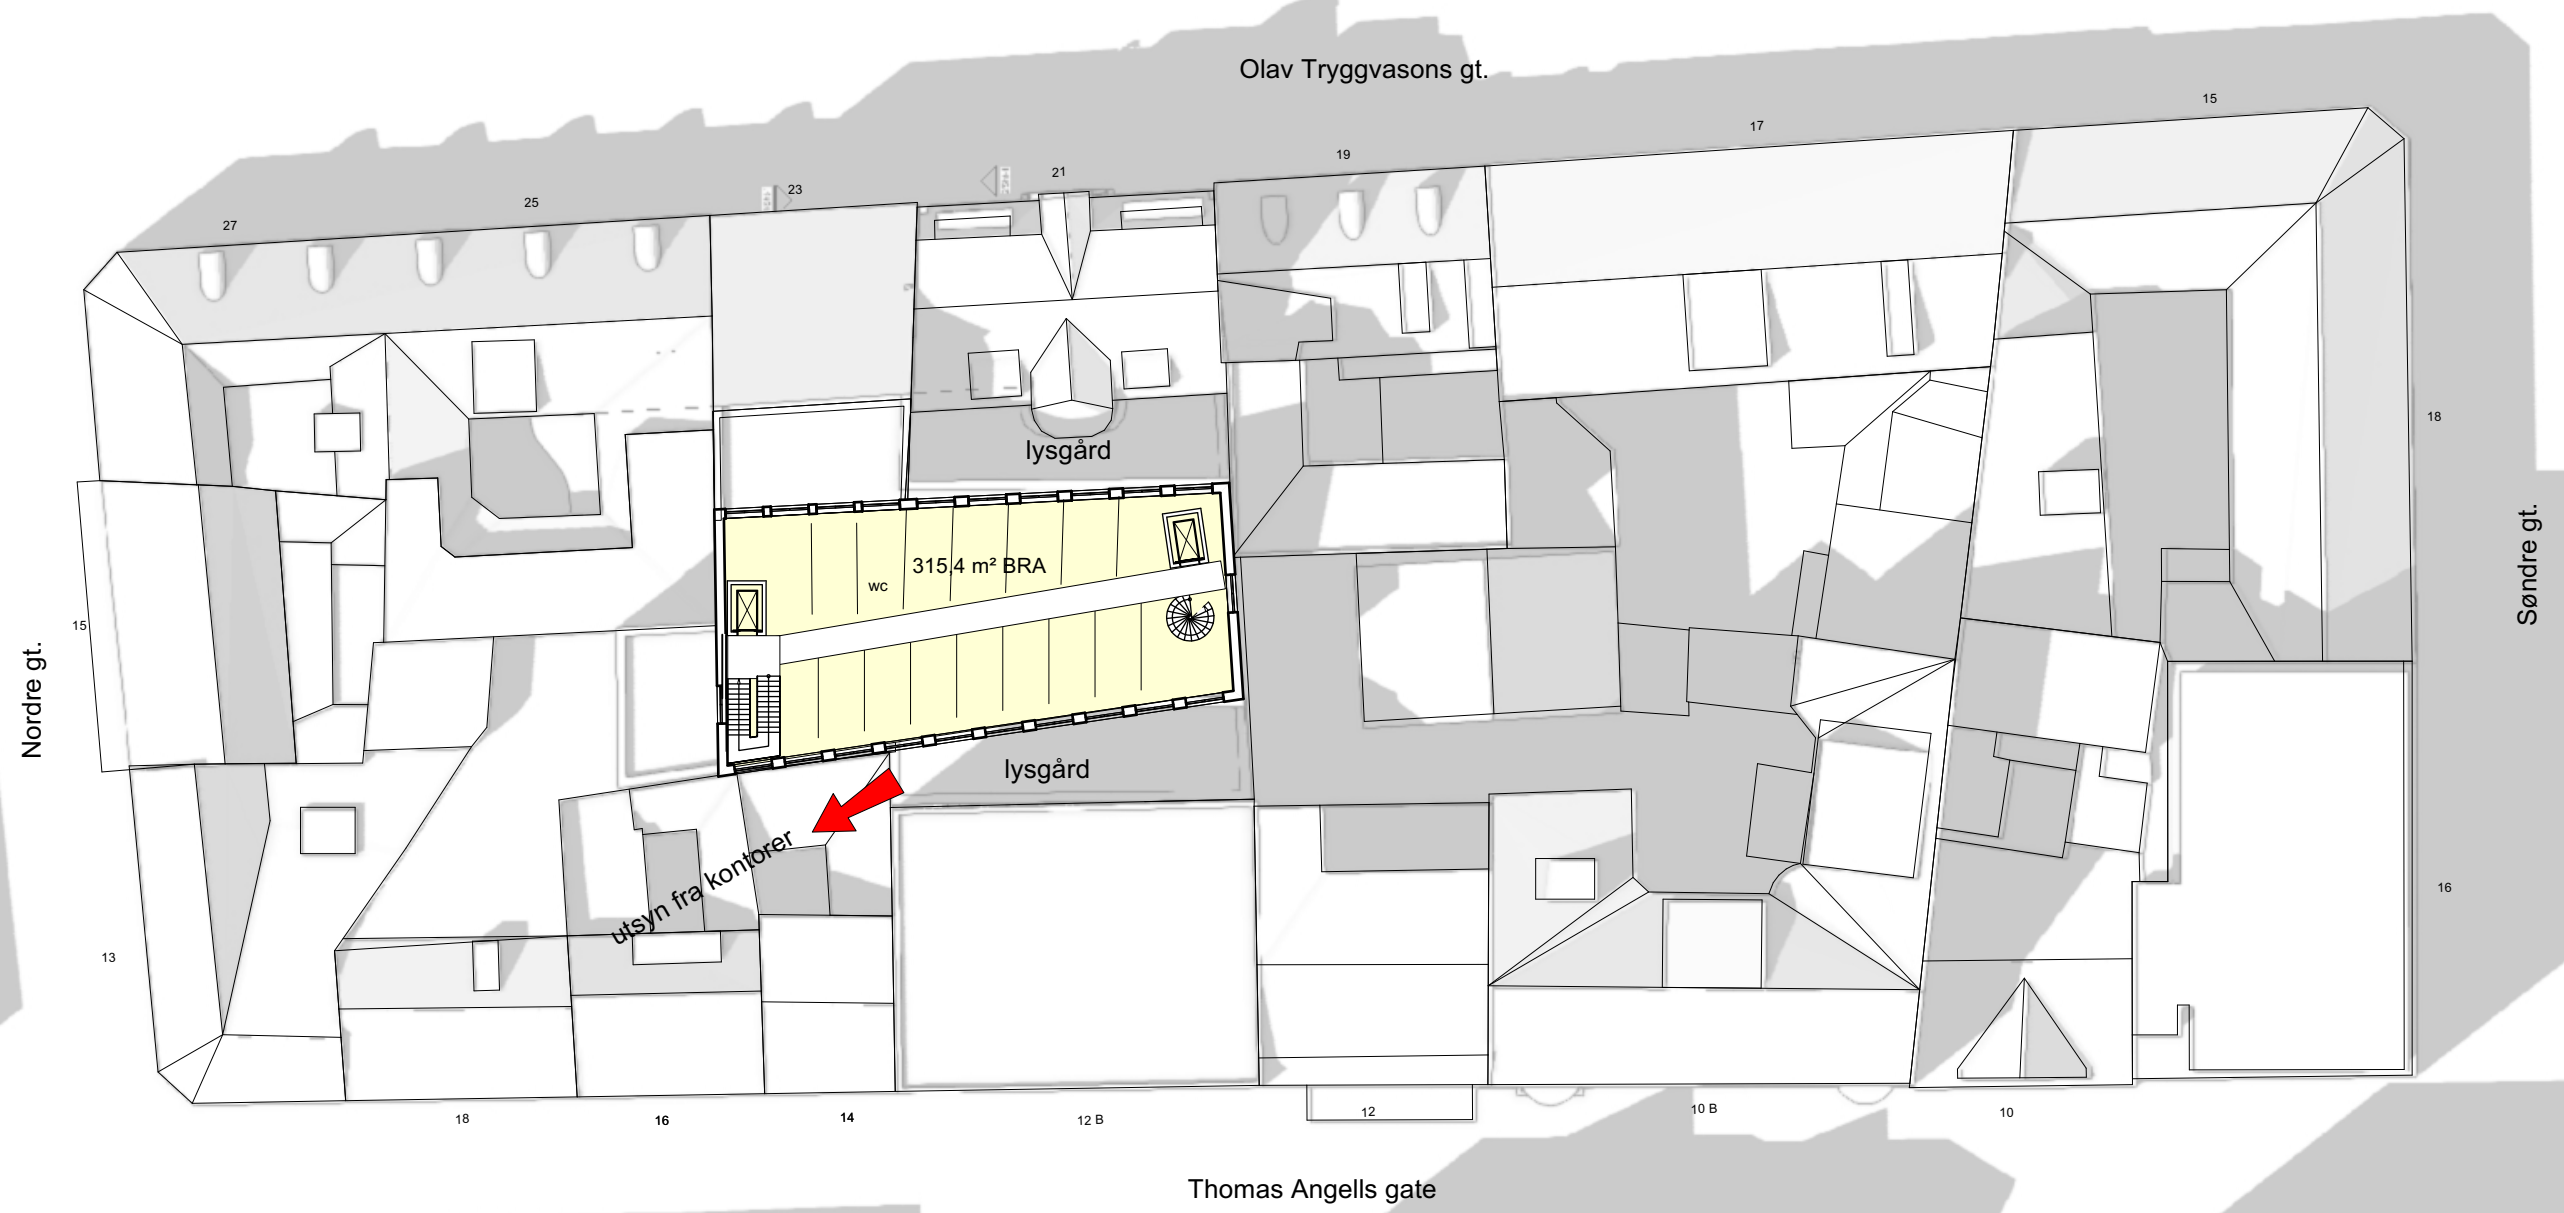

1 PLAN 5
M: 1:400

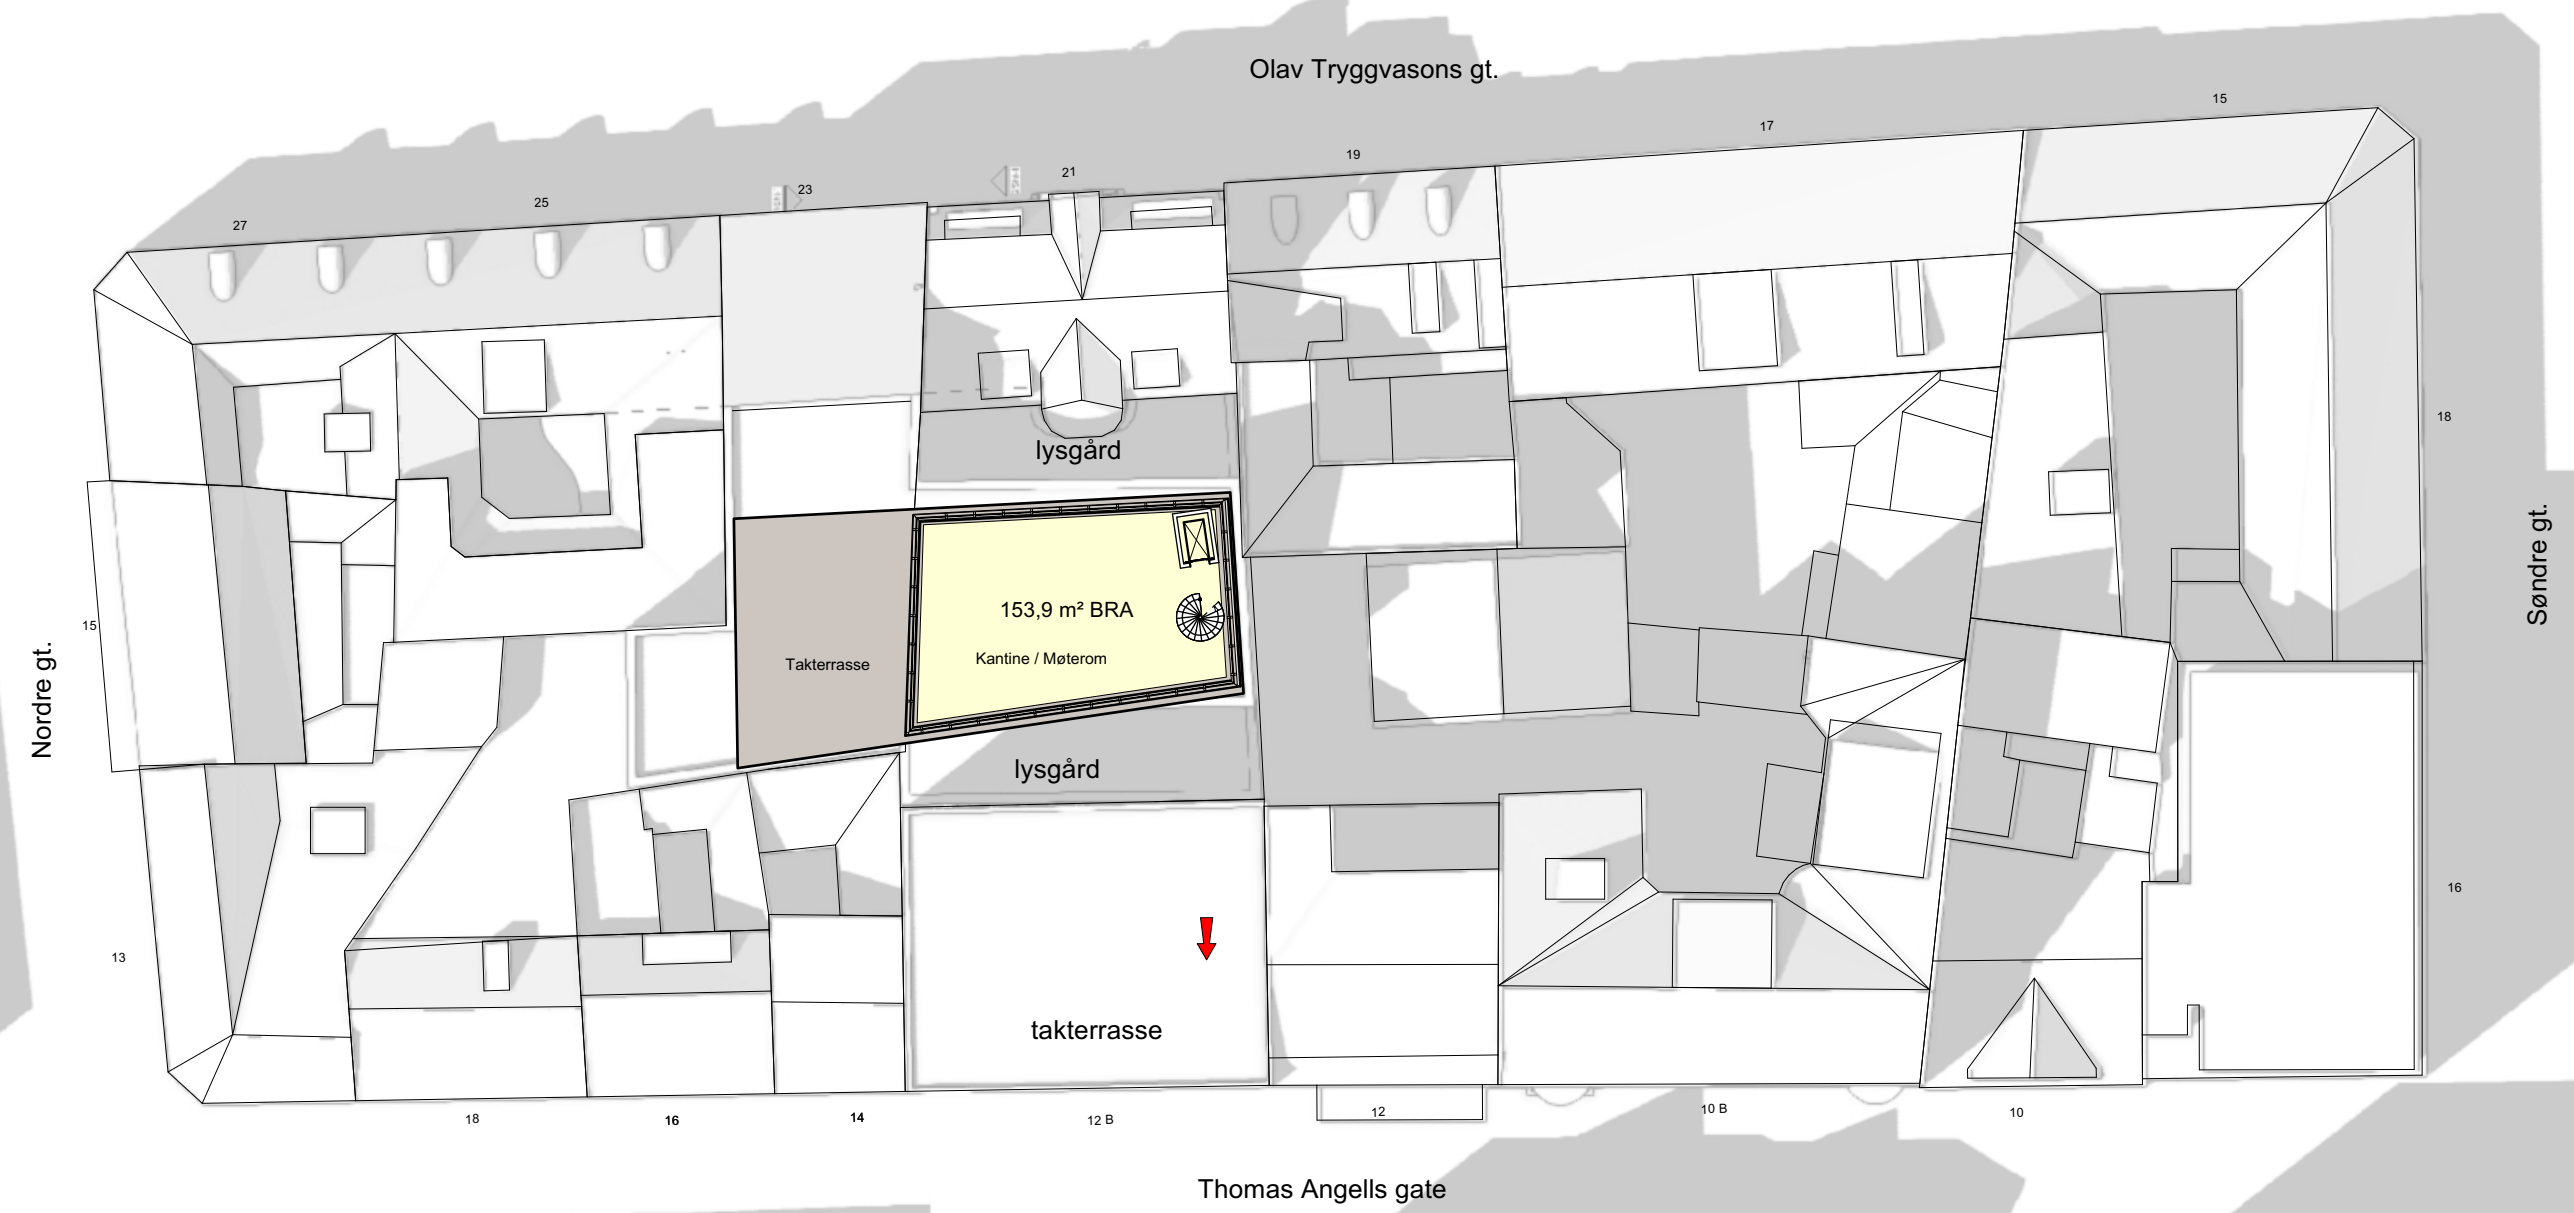

2 PLAN 5
M: 1:400

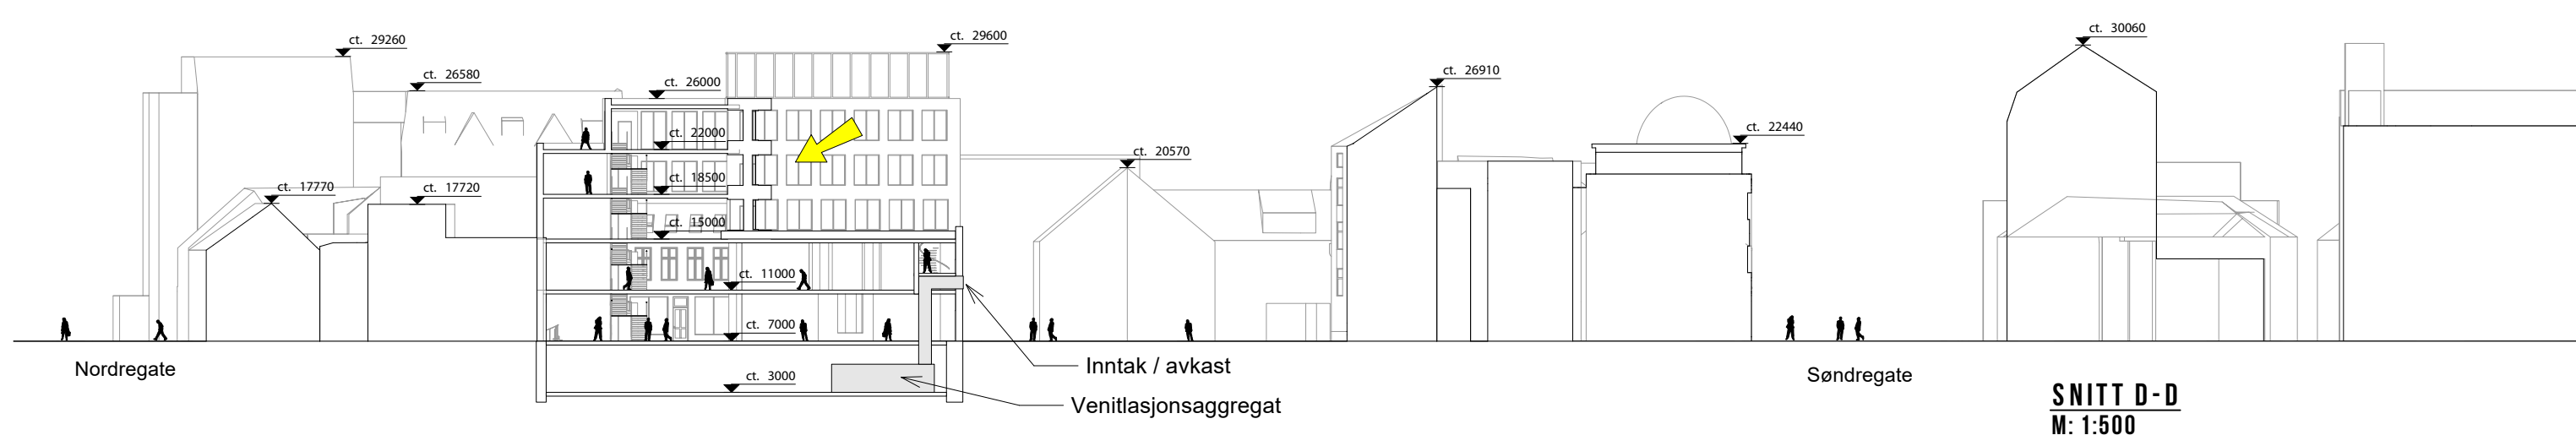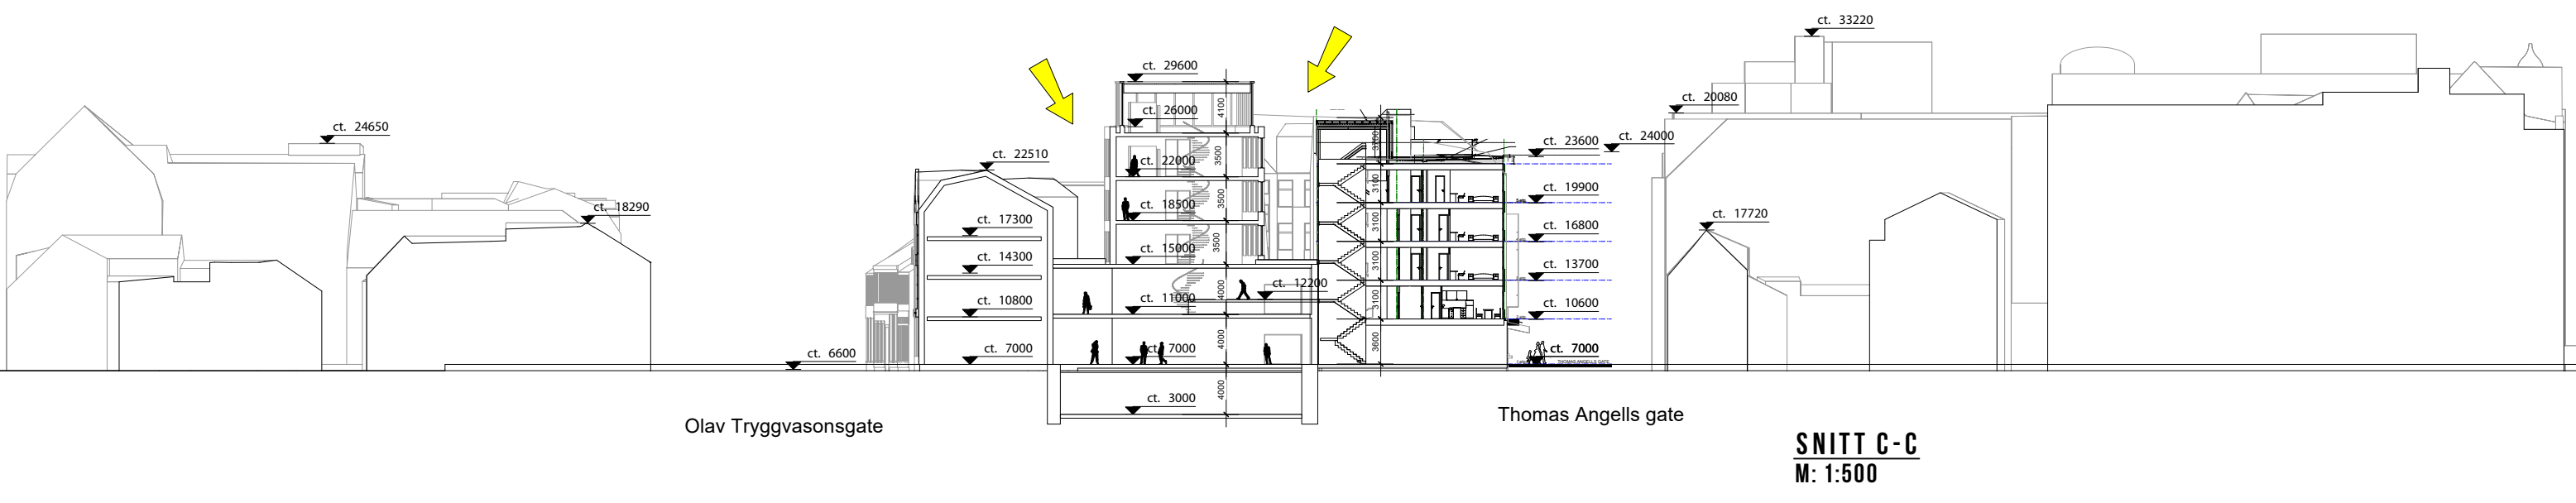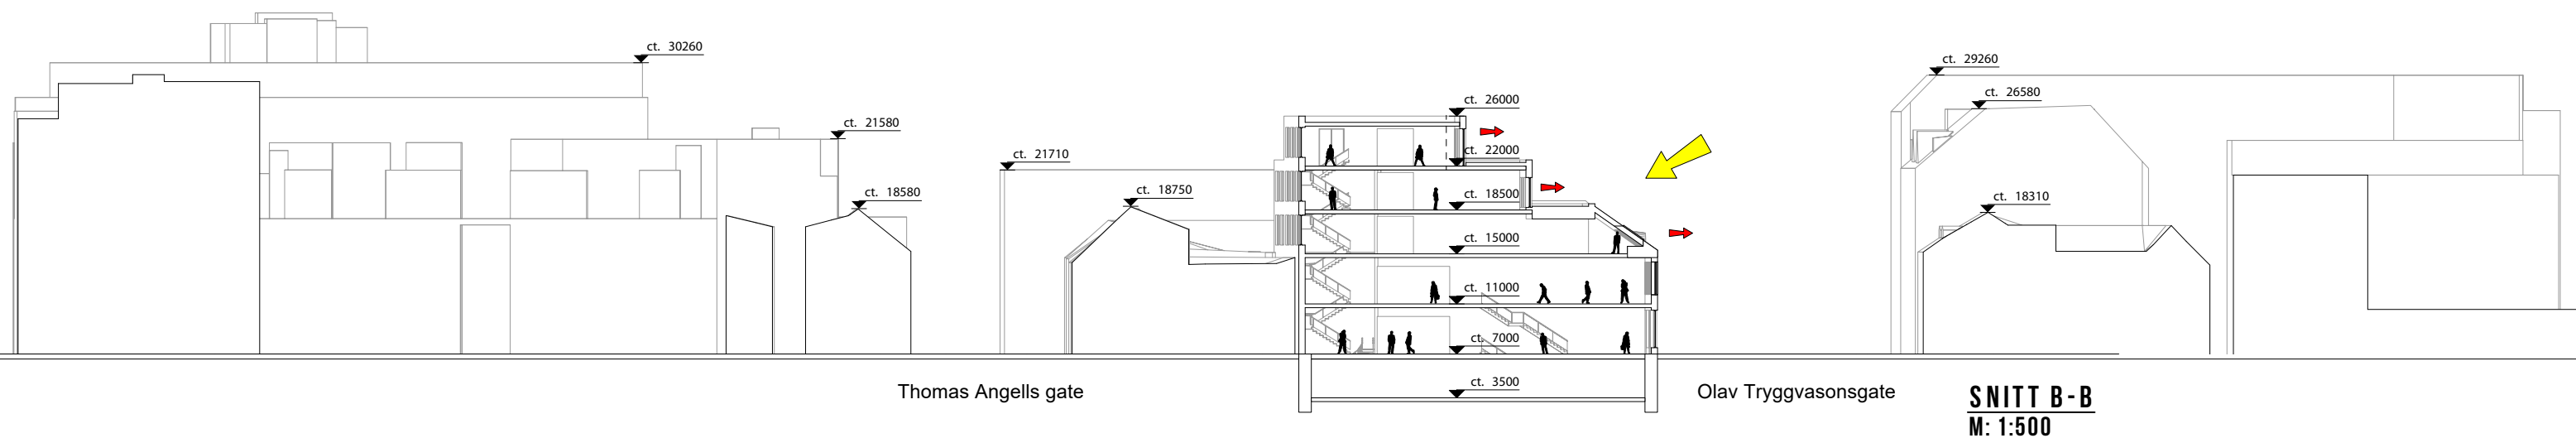



OT 15

OT 17

OT 19


OT 21

OT 23

OT 25

OT 27

OPPRISS MOT OLAV TRYGGVASON'S GATE
M: 1:500

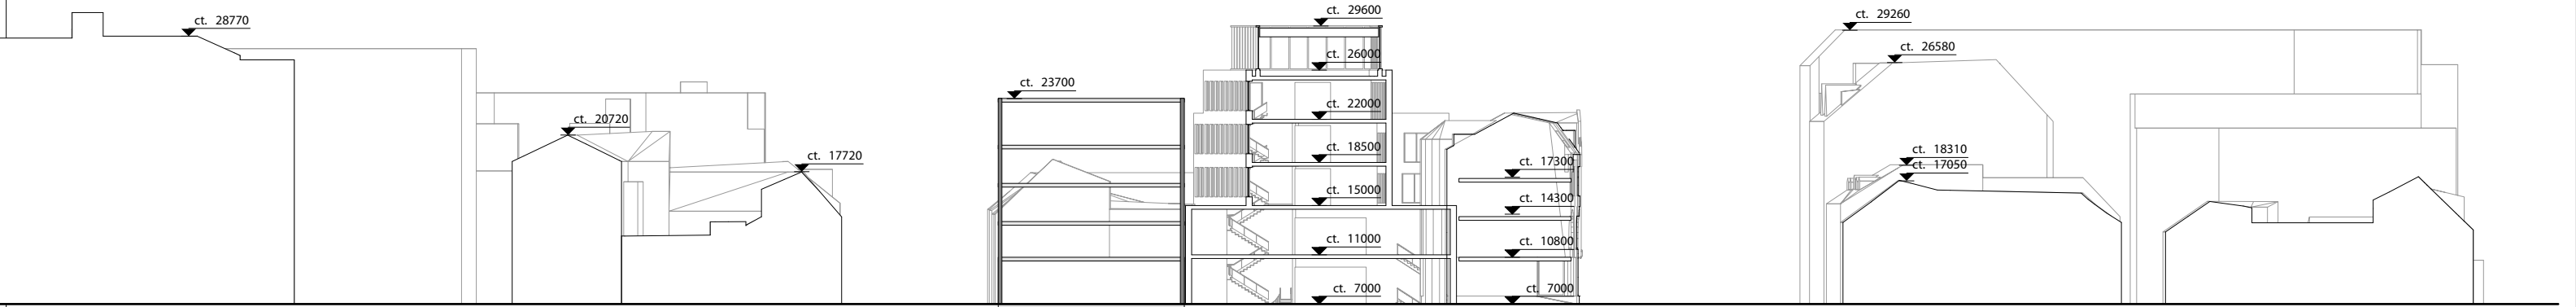

TAgt 12B

OT 21


SNITT A-A
M: 1:500



~ 2500 M² NYBYGG OVER BAKKEN





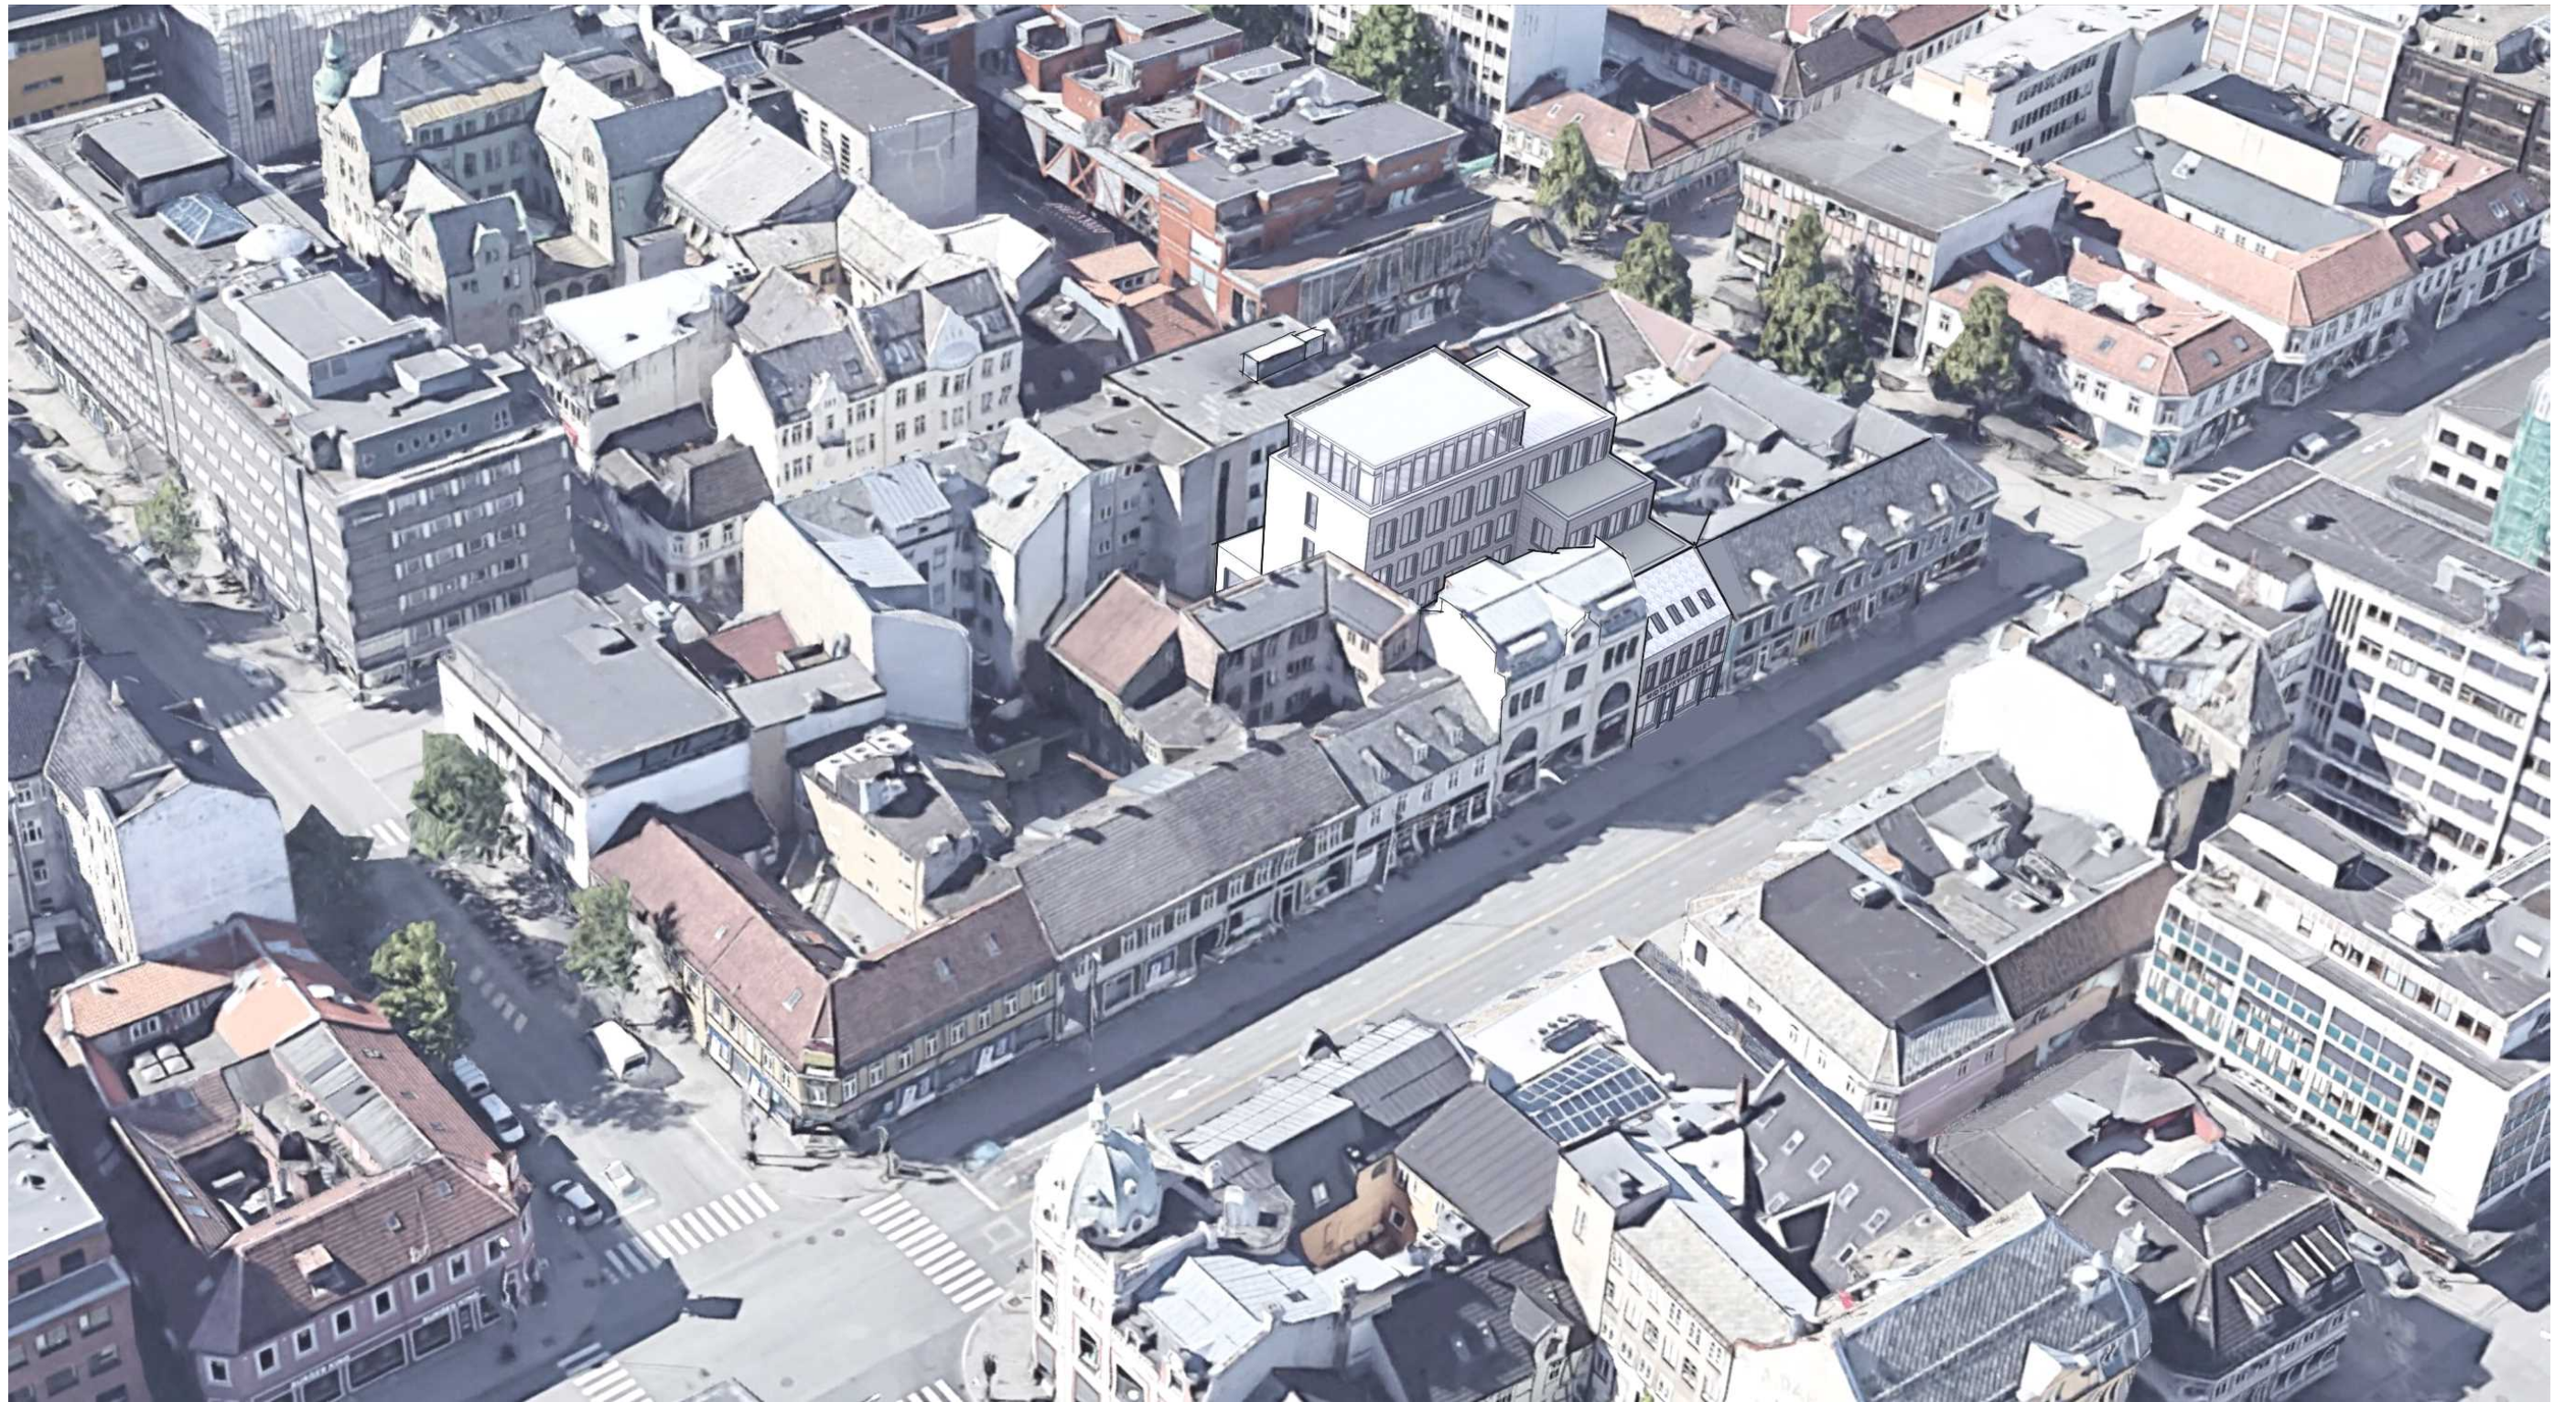









~ 2500 M² NYBYGG OVER BAKKEN, E.C DAHLS





